


ADVERTISED DOCUMENT - This document has been copied and made available for the sole purpose of enabling the consideration and review as part of a planning process under the Planning and Environment Act 1987. This information must not be used for any purpose which may breach any copyright.

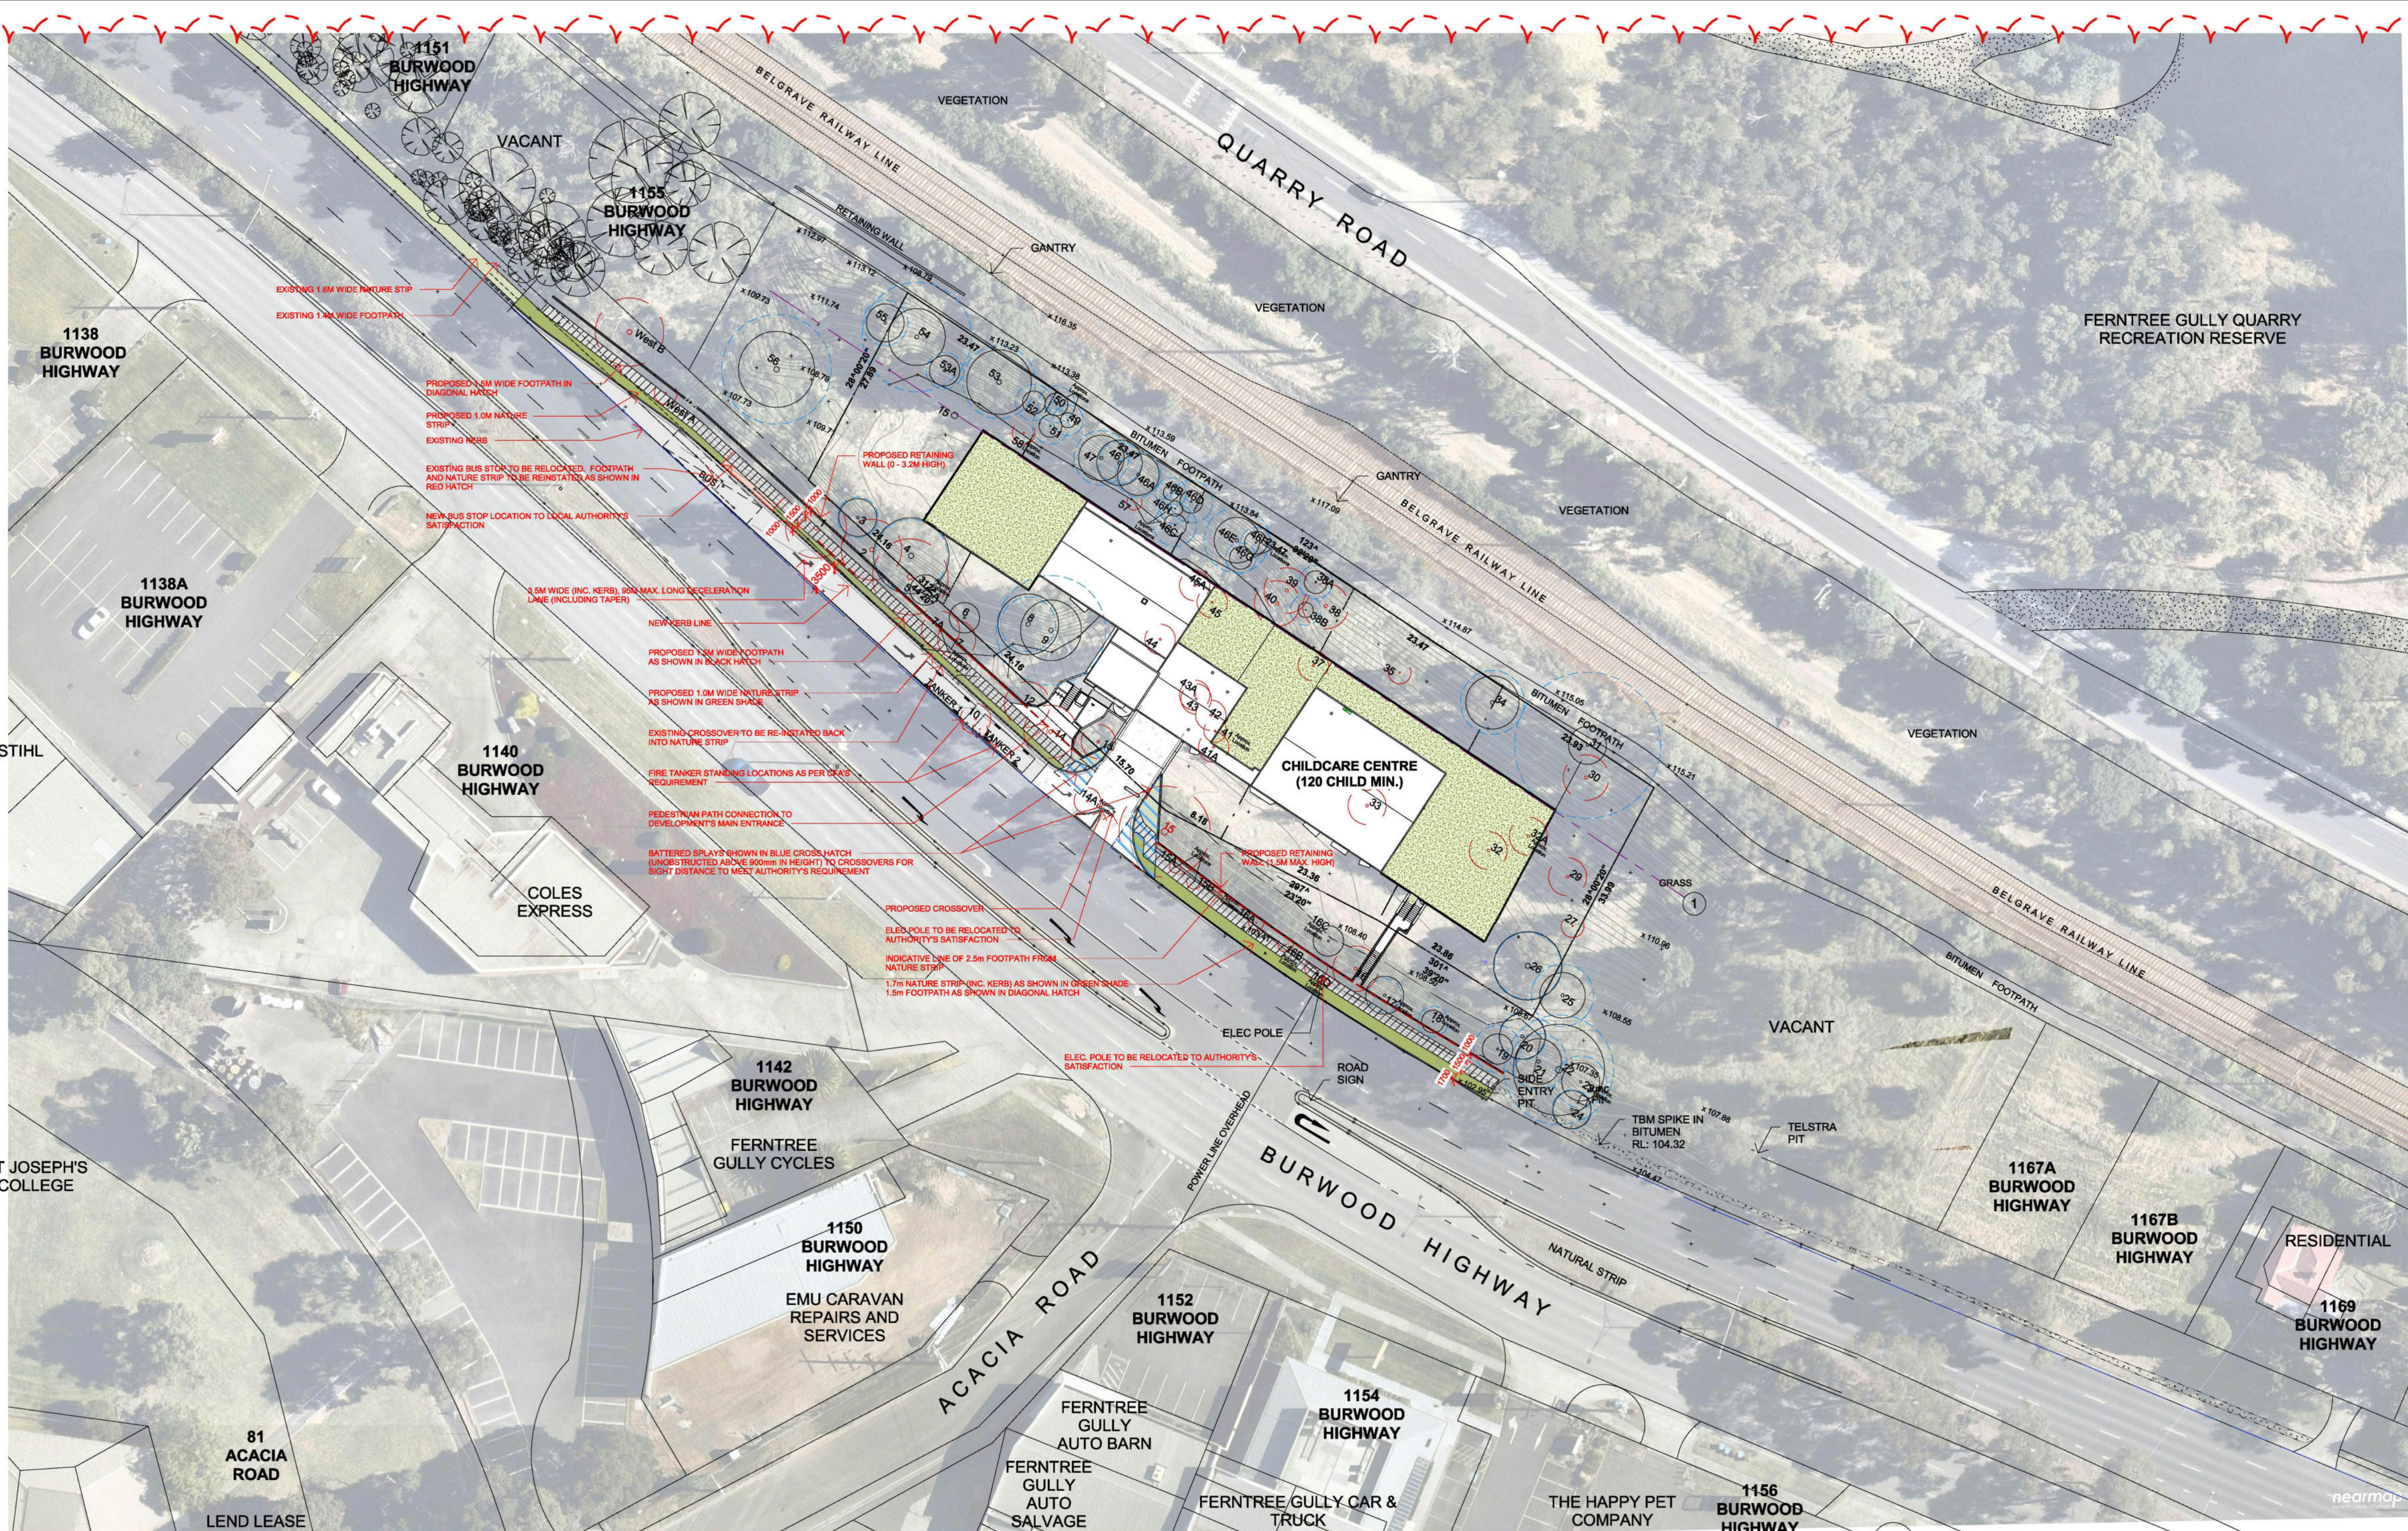


LEGEND

- EXISTING TREE TO BE RETAINED
- TREE TO BE REMOVED / RELOCATED
- TREE PROTECTION ZONE (TPZ) (SHOWN FOR TREES PROPOSED TO BE RETAINED)
- OUTDOOR PLAY AREA / ARTIFICIAL TURF
- PROPOSED NATURE STRIP
- NEW DECELERATION LANE
- PROPOSED FOOTPATH

DEVELOPMENT SUMMARY	
AREA SCHEDULE	
SITE AREA	4,013.8 m ²
CHILD CARE CENTRE (120 CHILDREN)	
TOTAL FLOOR AREA	732.5m ²
UNENCUMBERED AREA	398.7m ²
(TOTAL OUTDOOR PLAY AREA)	853m ²
SITE COVERAGE	742m ² (18.5%)
PERMEABILITY	2,287m ² (57%)
CARSPACES	27
BIKE PARKING:	4

PROPOSED LEFT TURN DECELERATION LANE WILL BE DESIGNED TO THE SATISFACTION OF DEPARTMENT OF TRANSPORT (DoT) AND IN ACCORDANCE WITH THE AustRoads GUIDE TO ROAD DESIGN PART 4A TO HAVE A WIDTH OF 3.5m AND LENGTH OF 95m, INCLUDING A TAPER LENGTH OF 25m.

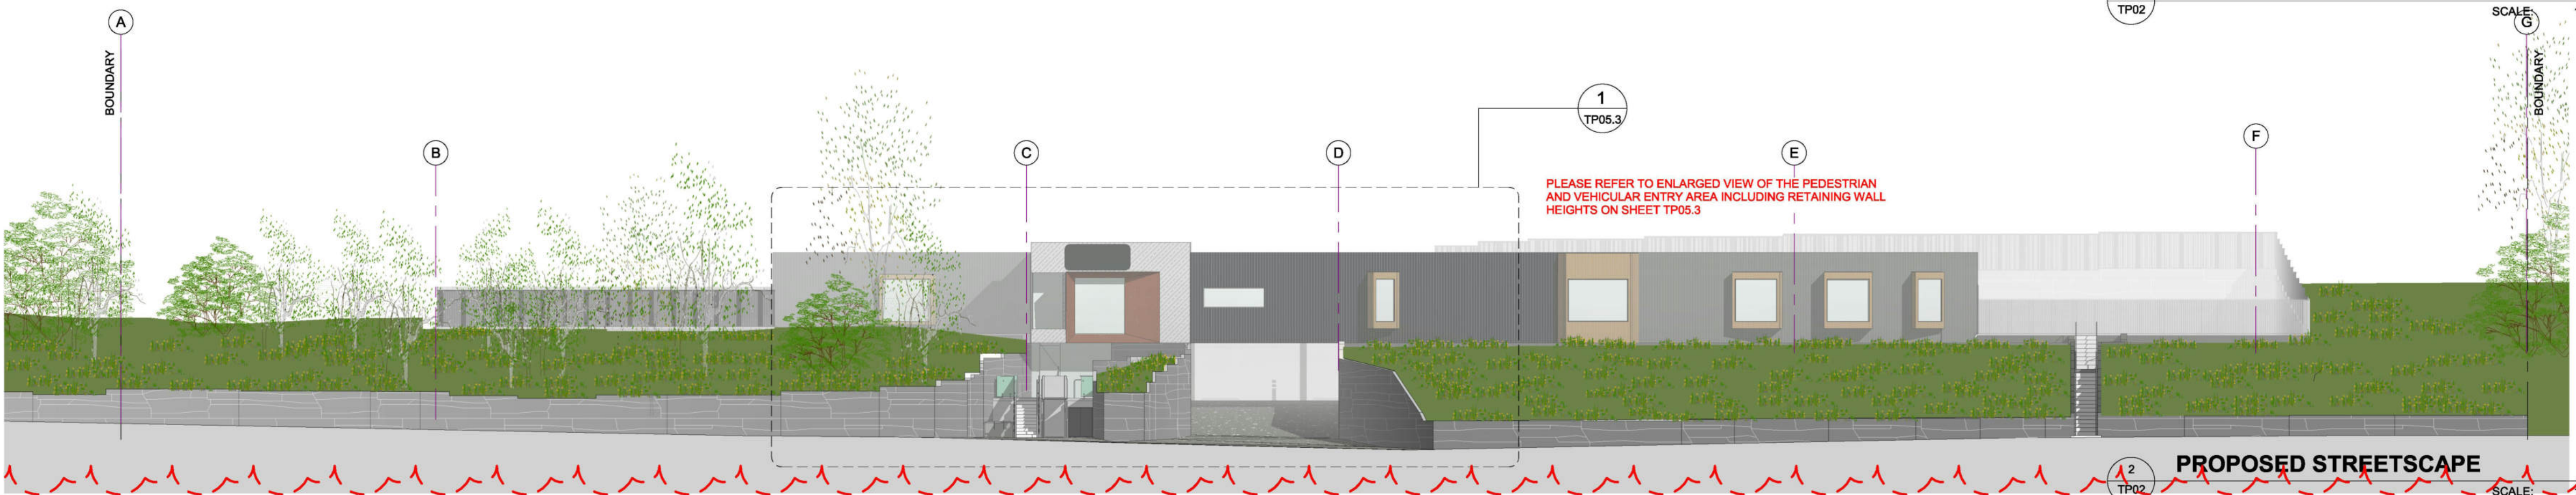

DISCLAIMER
Fd Architects Pty Ltd retains all common law, statutory law and other rights including copyright and intellectual property rights in respect of this document.

The recipient indemnifies Fd Architects Pty Ltd against all claims resulting from use of this document for any purpose other than its intended use, unauthorised changes or reuse of the document on other projects without the permission of Fd Architects Pty Ltd. Under no circumstances shall transfer of this document be deemed a sale or constitute a transfer of the license to

GENERAL NOTES

REV	DATE	DESCRIPTION
8	07.10.2024	For VCAT amendment application

BY

PROJECT NO
UP2404FD

DRAWN DATE
07.10.2024

SCALE
As indicated

PROPOSED CHILDCARE CENTRE

1157 - 1165 BURWOOD HIGHWAY, UPPER FERNTREE GULLY

CLIENT
TAG

DRAWING TITLE
DESIGN RESPONSE PLAN


DRAWING NO
TP02

REVISION
8

VCAT ISSUE

Fd Architects Pty Ltd
5752 Blackburn Road Clayton
VIC 3168
T +61 3 9005 9598
www.fdachitects.com.au
info@fdarchitects.com.au
© COPYRIGHT

ADVERTISED DOCUMENT - This document has been copied and made available for the sole purpose of enabling its consideration and review as part of a planning process under the Planning and Environment Act 1987. This information must not be used for any purpose which may breach any copyright.

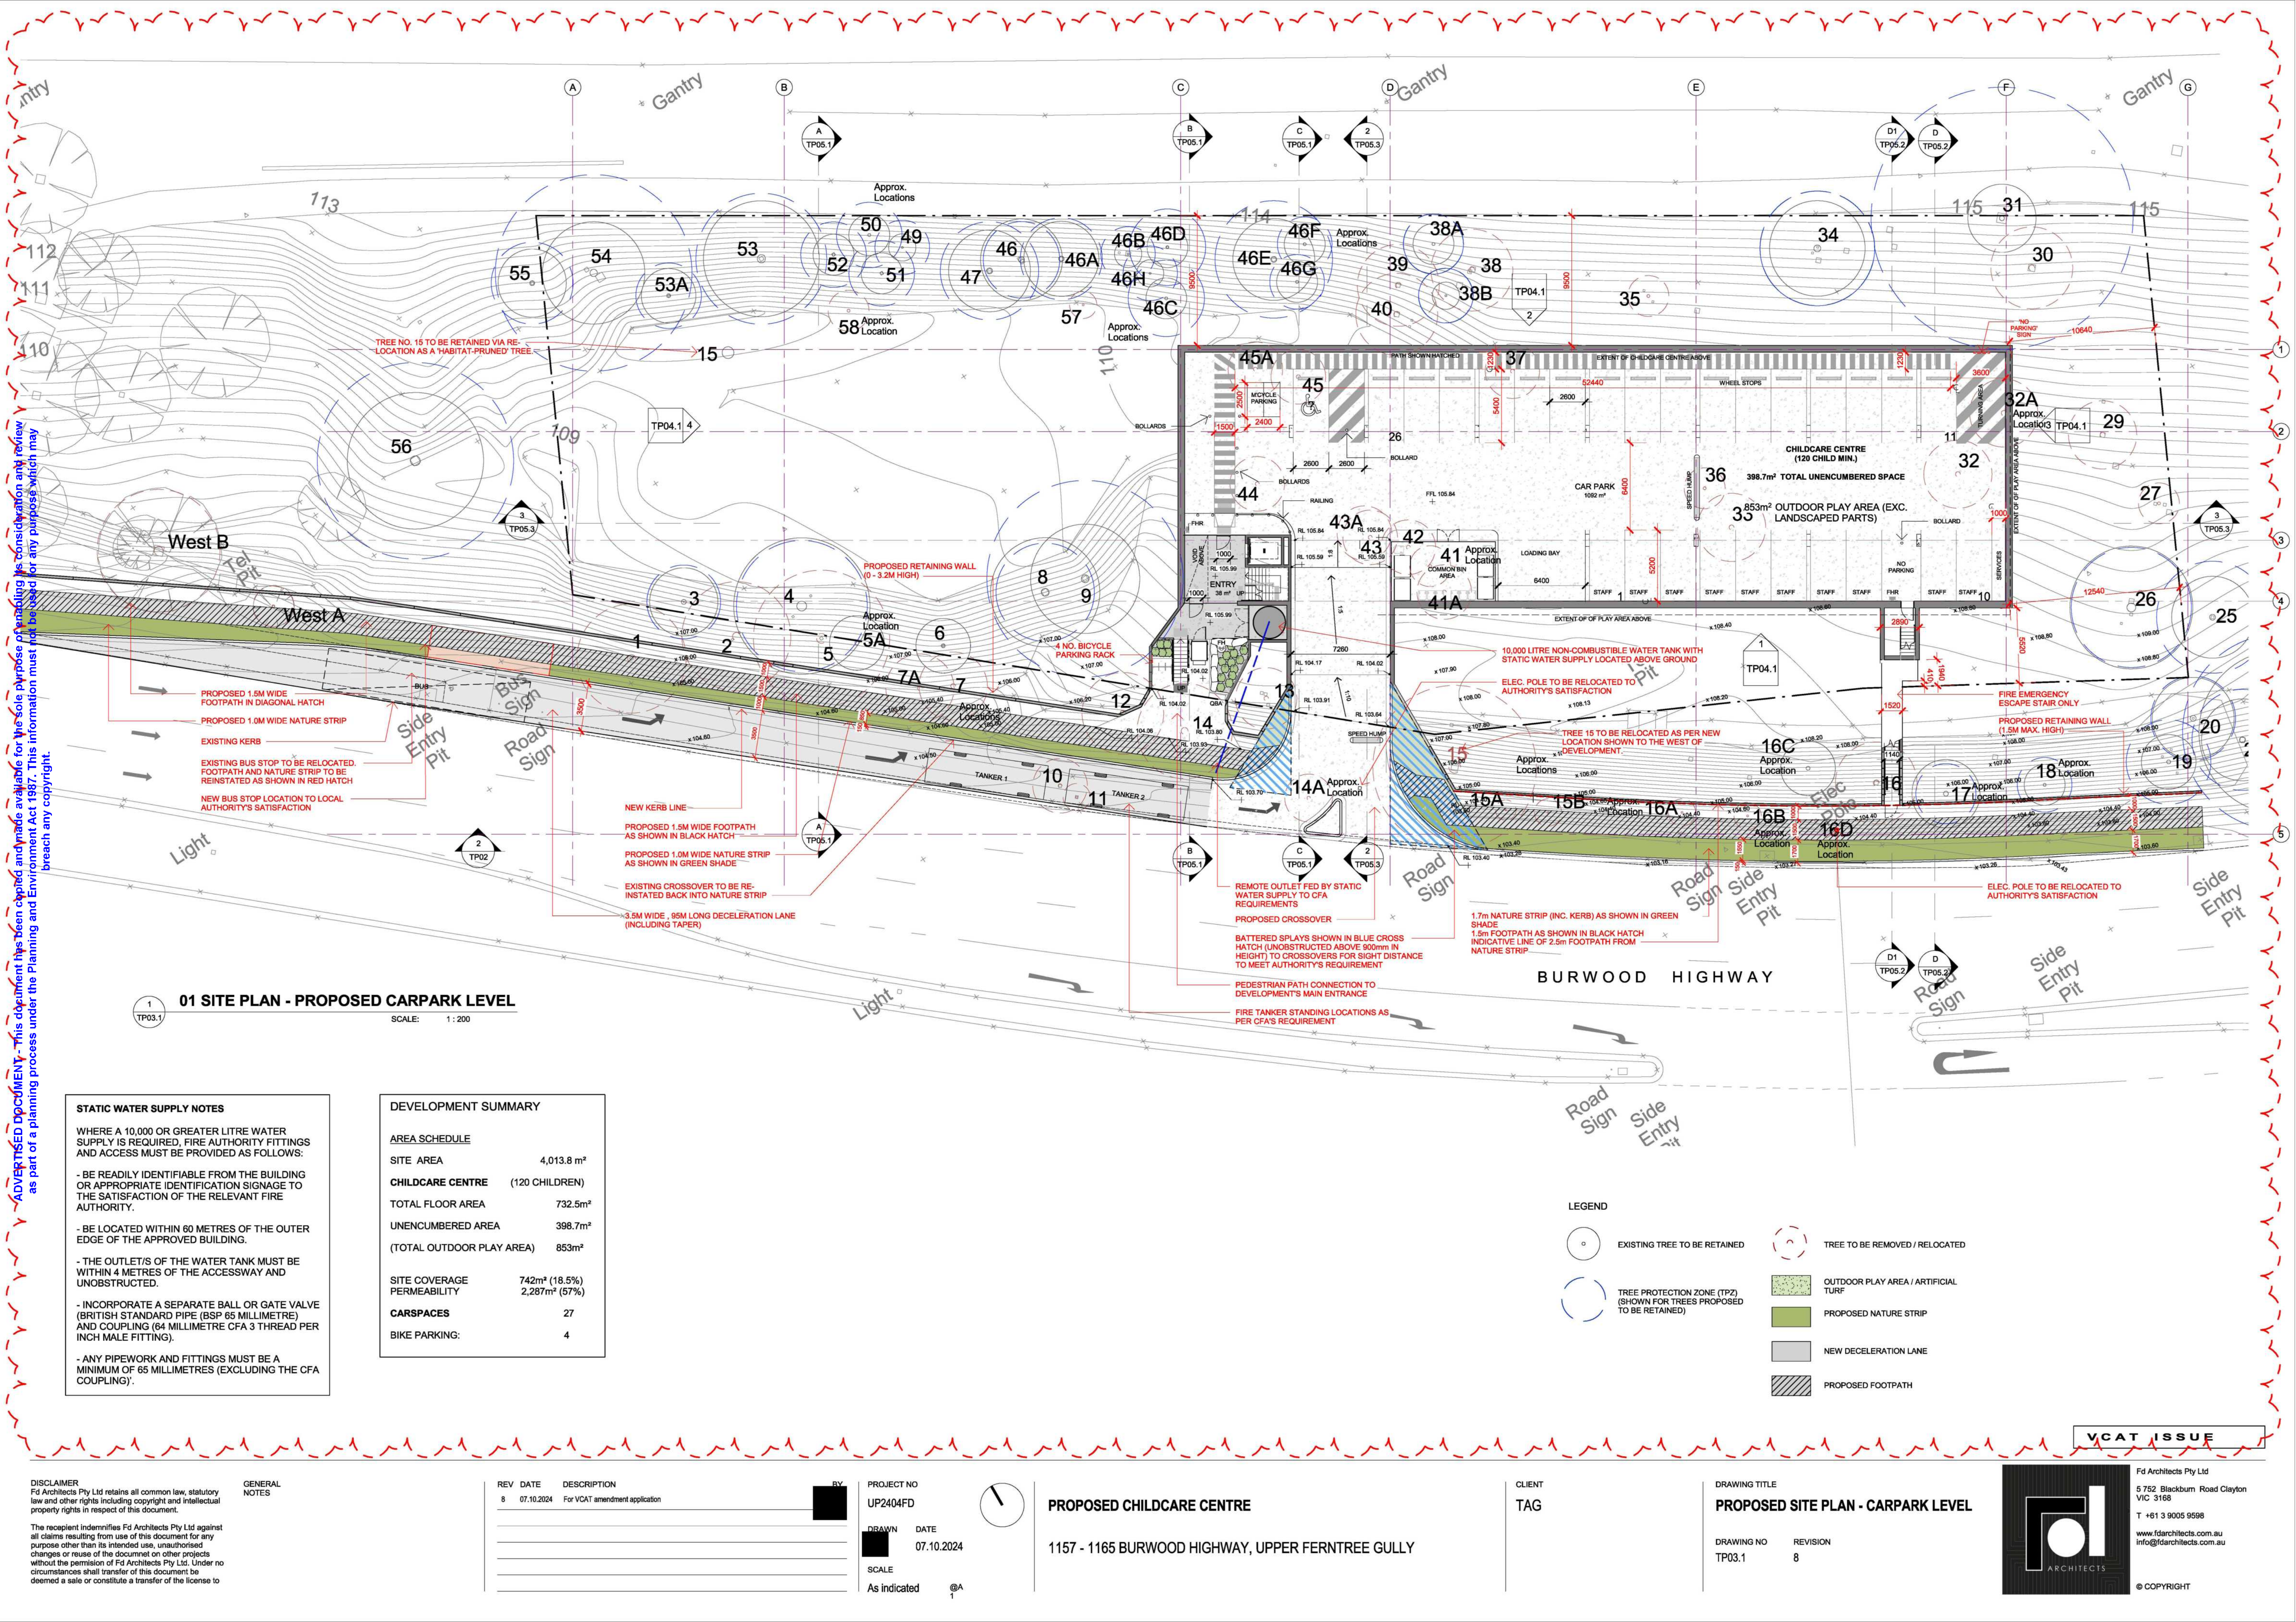

01 SITE PLAN - PROPOSED CARPARK LEVEL

SCALE: 1:200

STATIC WATER SUPPLY NOTES

- WHERE A 10,000 OR GREATER LITRE WATER SUPPLY IS REQUIRED, FIRE AUTHORITY FITTINGS AND ACCESS MUST BE PROVIDED AS FOLLOWS:
- BE READILY IDENTIFIABLE FROM THE BUILDING OR APPROPRIATE IDENTIFICATION SIGNAGE TO THE SATISFACTION OF THE RELEVANT FIRE AUTHORITY.
- BE LOCATED WITHIN 60 METRES OF THE OUTER EDGE OF THE APPROVED BUILDING.
- THE OUTLET/S OF THE WATER TANK MUST BE WITHIN 4 METRES OF THE ACCESSWAY AND UNOBSTRUCTED.
- INCORPORATE A SEPARATE BALL OR GATE VALVE (BRITISH STANDARD PIPE (BSP 65 MILLIMETRE) AND COUPLING (64 MILLIMETRE CFA 3 THREAD PER INCH MALE FITTING).
- ANY PIPEWORK AND FITTINGS MUST BE A MINIMUM OF 65 MILLIMETRES (EXCLUDING THE CFA COUPLING).

DEVELOPMENT SUMMARY

AREA SCHEDULE	
SITE AREA	4,013.8 m ²
CHILDCARE CENTRE (120 CHILDREN)	
TOTAL FLOOR AREA	732.5m ²
UNENCUMBERED AREA	398.7m ²
(TOTAL OUTDOOR PLAY AREA)	853m ²
SITE COVERAGE	742m ² (18.5%)
PERMEABILITY	2,287m ² (57%)
CARSPPACES	27
BIKE PARKING:	4

LEGEND

- EXISTING TREE TO BE RETAINED
- TREE TO BE REMOVED / RELOCATED
- TREE PROTECTION ZONE (TPZ) (SHOWN FOR TREES PROPOSED TO BE RETAINED)
- OUTDOOR PLAY AREA / ARTIFICIAL TURF
- PROPOSED NATURE STRIP
- NEW DECELERATION LANE
- PROPOSED FOOTPATH

DISCLAIMER
Fd Architects Pty Ltd retains all common law, statutory law and other rights including copyright and intellectual property rights in respect of this document.

The recipient indemnifies Fd Architects Pty Ltd against all claims resulting from use of this document for any purpose other than its intended use, unauthorised changes or reuse of the document on other projects without the permission of Fd Architects Pty Ltd. Under no circumstances shall transfer of this document be deemed a sale or constitute a transfer of the license to

GENERAL NOTES

REV	DATE	DESCRIPTION
8	07.10.2024	For VCAT amendment application

BY

PROJECT NO
UP2404FD

DRAWN DATE
07.10.2024

SCALE
As indicated

PROPOSED CHILDCARE CENTRE

1157 - 1165 BURWOOD HIGHWAY, UPPER FERNTREE GULLY

CLIENT
TAG

DRAWING TITLE
PROPOSED SITE PLAN - CARPARK LEVEL

DRAWING NO
TP03.1

REVISION
8

VCAT ISSUE

Fd Architects Pty Ltd
5752 Blackburn Road Clayton
VIC 3168
T +61 3 9005 9598
www.fdashitects.com.au
info@fdarchitects.com.au

© COPYRIGHT

ADVERTISED DOCUMENT - This document has been copied and made available for the sole purpose of enabling its consideration and review as part of a planning process under the Planning and Environment Act 1987. This information must not be used for any purpose which may breach any copyright.

1
TP03.2

02 SITE PLAN - PROPOSED CHILDCARE CENTRE LEVEL

SCALE: 1:200

STATIC WATER SUPPLY NOTES

WHERE A 10,000 OR GREATER LITRE WATER SUPPLY IS REQUIRED, FIRE AUTHORITY FITTINGS AND ACCESS MUST BE PROVIDED AS FOLLOWS:

- BE READILY IDENTIFIABLE FROM THE BUILDING OR APPROPRIATE IDENTIFICATION SIGNAGE TO THE SATISFACTION OF THE RELEVANT FIRE AUTHORITY.

- BE LOCATED WITHIN 60 METRES OF THE OUTER EDGE OF THE APPROVED BUILDING.

- THE OUTLET/S OF THE WATER TANK MUST BE WITHIN 4 METRES OF THE ACCESSWAY AND UNOBSTRUCTED.

- INCORPORATE A SEPARATE BALL OR GATE VALVE (BRITISH STANDARD PIPE (BSP 65 MILLIMETRE) AND COUPLING (64 MILLIMETRE CFA 3 THREAD PER INCH MALE FITTING).

- ANY PIPEWORK AND FITTINGS MUST BE A MINIMUM OF 65 MILLIMETRES (EXCLUDING THE CFA COUPLING).

DEVELOPMENT SUMMARY

AREA SCHEDULE

SITE AREA	4,013.8 m ²
CHILDCARE CENTRE (120 CHILDREN)	
TOTAL FLOOR AREA	732.5m ²
UNENCUMBERED AREA	398.7m ²
(TOTAL OUTDOOR PLAY AREA)	853m ²

SITE COVERAGE PERMEABILITY	742m ² (18.5%) 2,287m ² (57%)
----------------------------	--

CARSPACES	27
BIKE PARKING:	4

LEGEND

	EXISTING TREE TO BE RETAINED		TREE TO BE REMOVED / RELOCATED
	TREE PROTECTION ZONE (TP2) (SHOWN FOR TREES PROPOSED TO BE RETAINED)		OUTDOOR PLAY AREA / ARTIFICIAL TURF
			PROPOSED NATURE STRIP
			NEW DECELERATION LANE
			PROPOSED FOOTPATH

DISCLAIMER
Fd Architects Pty Ltd retains all common law, statutory law and other rights including copyright and intellectual property rights in respect of this document.

The recipient indemnifies Fd Architects Pty Ltd against all claims resulting from use of this document for any purpose other than its intended use, unauthorised changes or reuse of the document on other projects without the permission of Fd Architects Pty Ltd. Under no circumstances shall transfer of this document be deemed a sale or constitute a transfer of the license to

GENERAL NOTES

REV	DATE	DESCRIPTION
8	07.10.2024	For VCAT amendment application

BY

PROJECT NO
UP2404FD

DRAWN DATE
07.10.2024

SCALE
As indicated @A

PROPOSED CHILDCARE CENTRE

1157 - 1165 BURWOOD HIGHWAY, UPPER FERNTREE GULLY

CLIENT
TAG

DRAWING TITLE
PROPOSED SITE PLAN - CHILDCARE CENTRE LEVEL


DRAWING NO REVISION
TP03.2 8



Fd Architects Pty Ltd
5752 Blackburn Road Clayton
VIC 3168
T +61 3 9005 9598
www.fdarchitects.com.au
info@fdarchitects.com.au

© COPYRIGHT

ADVERTISED DOCUMENT - This document has been copied and made available for the sole purpose of enabling its consideration and review as part of a planning process under the Planning and Environment Act 1987. This information must not be used for any purpose which may breach any copyright.

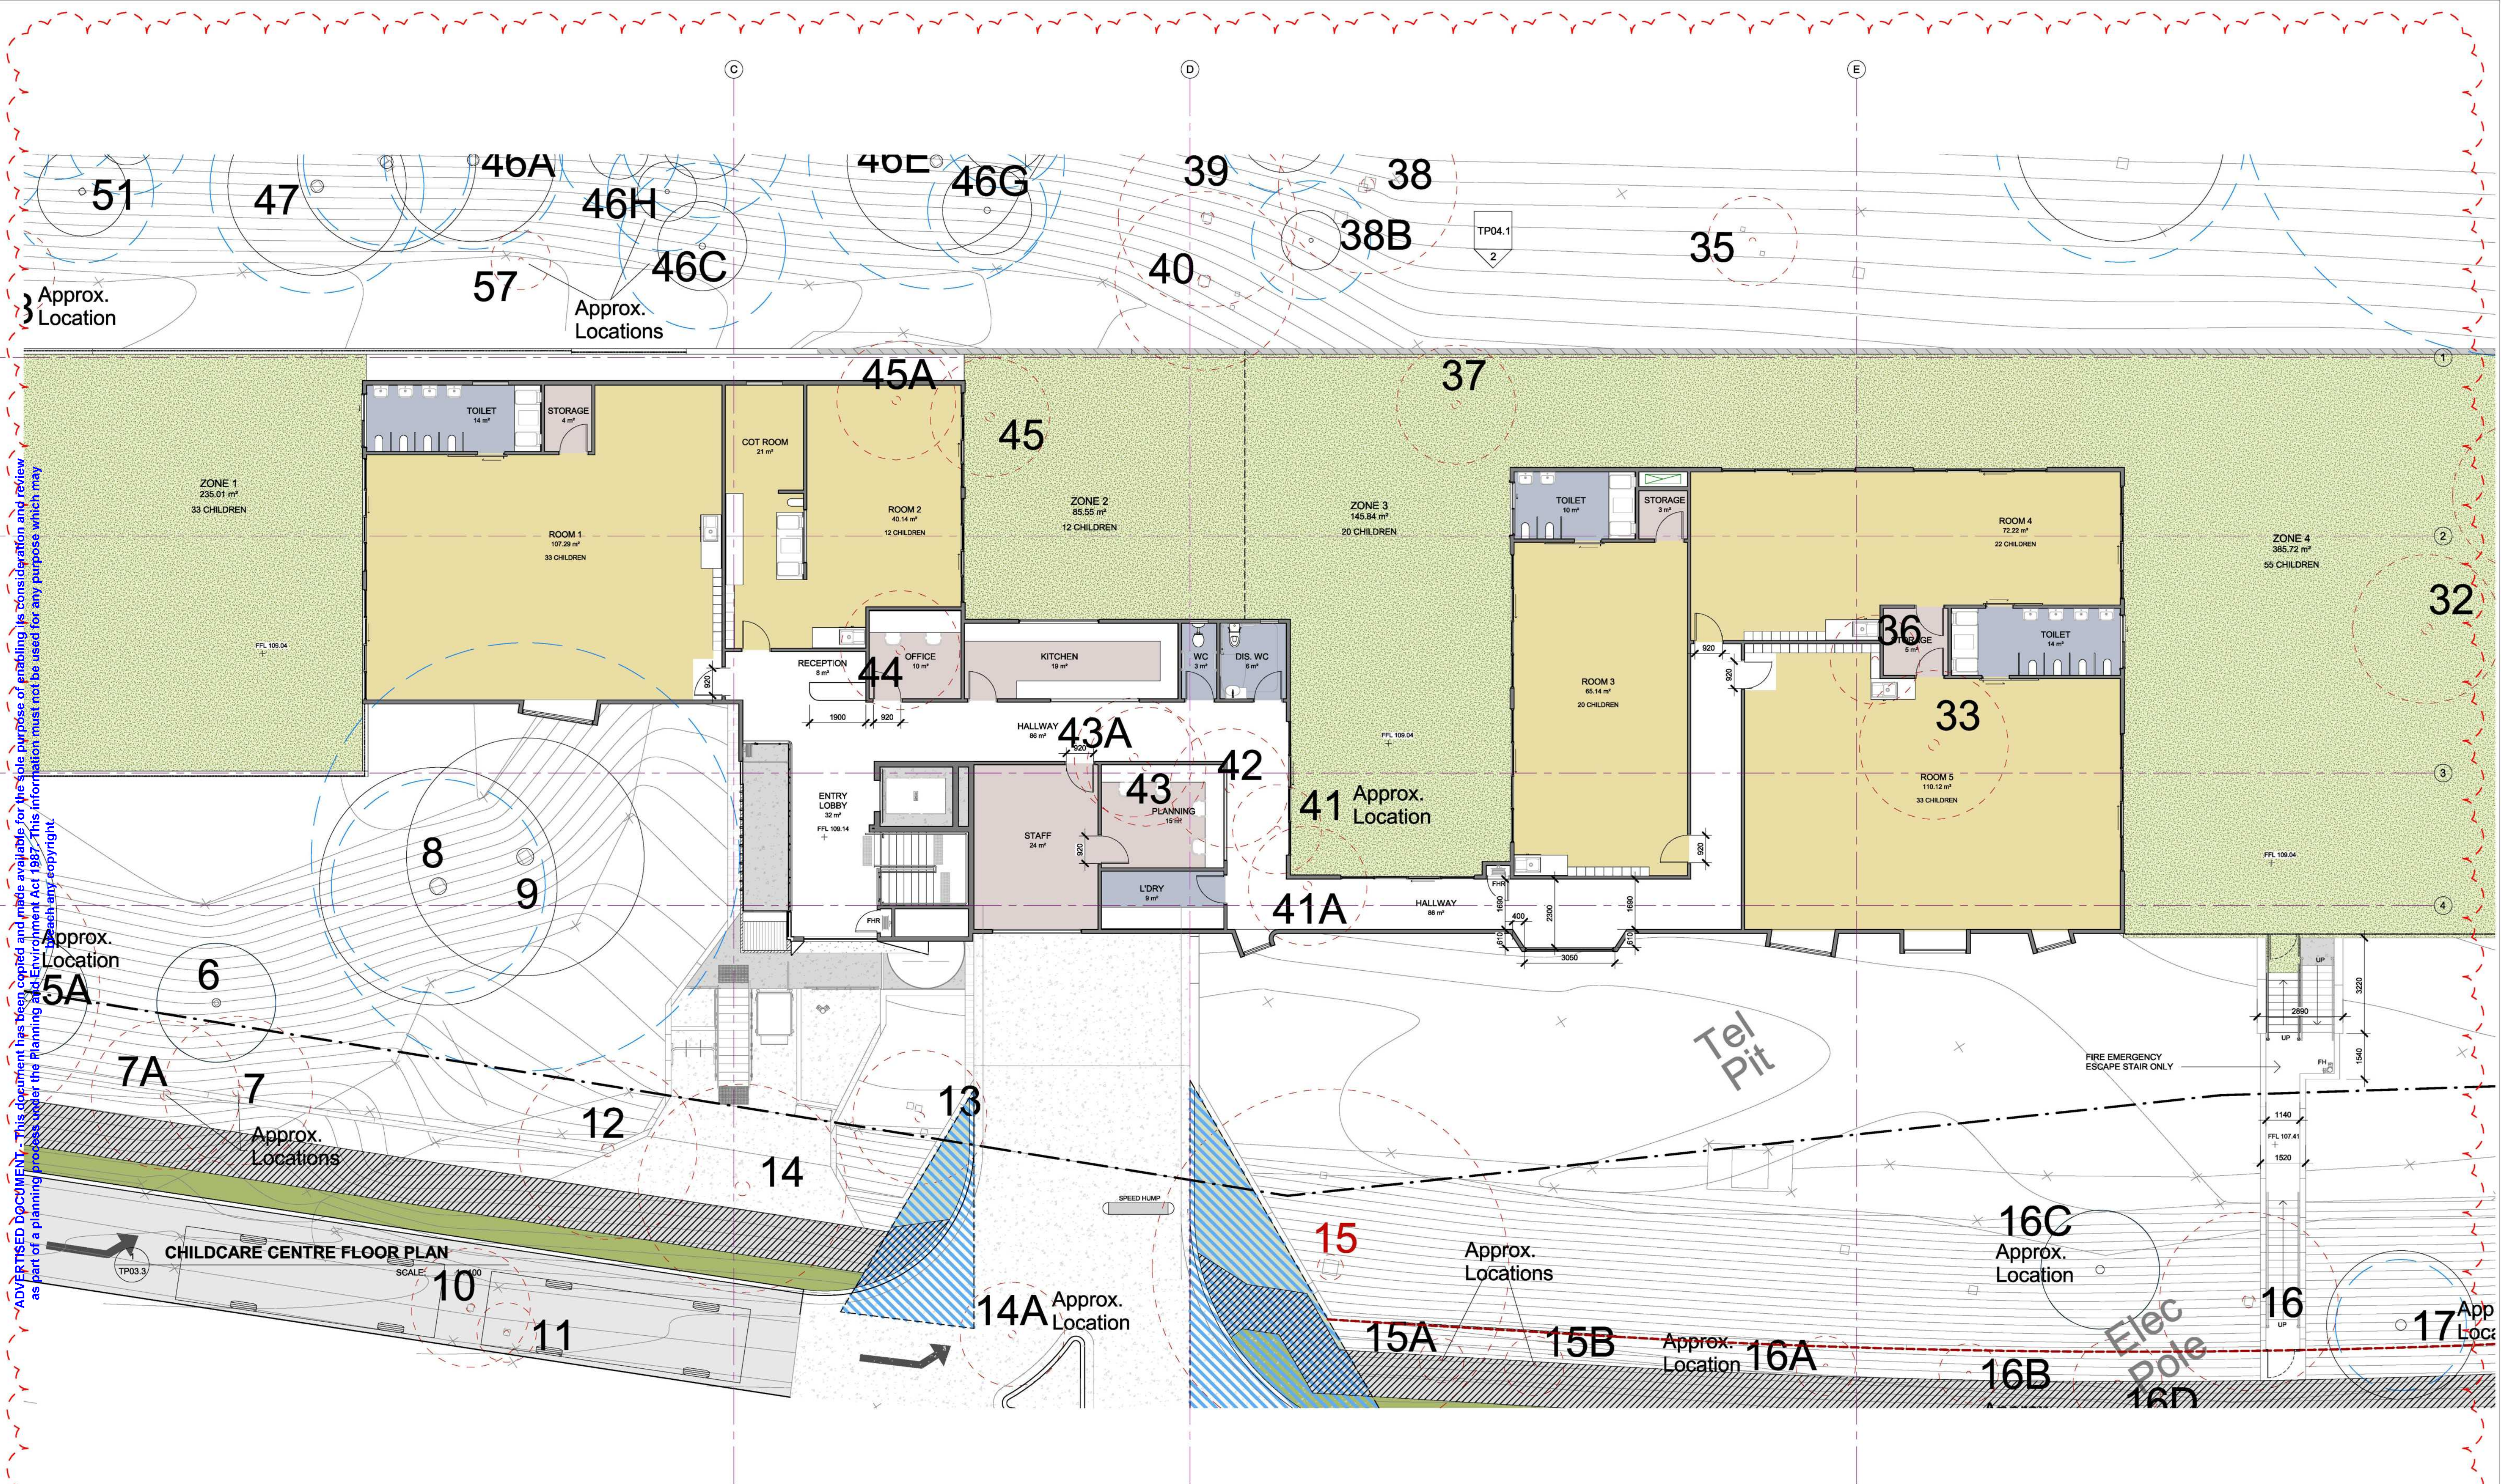

DISCLAIMER
Fd Architects Pty Ltd retains all common law, statutory law and other rights including copyright and intellectual property rights in respect of this document.
The recipient indemnifies Fd Architects Pty Ltd against all claims resulting from use of this document for any purpose other than its intended use, unauthorised changes or reuse of the document on other projects without the permission of Fd Architects Pty Ltd. Under no circumstances shall transfer of this document be deemed a sale or constitute a transfer of the license to

GENERAL NOTES

REV	DATE	DESCRIPTION
8	07.10.2024	For VCAT amendment application

PROJECT NO
UP2404FD
DRAWN
DATE
07.10.2024
SCALE
1:100

PROPOSED CHILDCARE CENTRE
1157 - 1165 BURWOOD HIGHWAY, UPPER FERNTREE GULLY

CLIENT
TAG

DRAWING TITLE
PROPOSED CHILDCARE CENTRE FLOOR PLAN
DRAWING NO TP03.3
REVISION 8



Fd Architects Pty Ltd
5752 Blackburn Road Clayton VIC 3168
T +61 3 9005 9598
www.fdachitects.com.au
info@fdarchitects.com.au
© COPYRIGHT

VCAT ISSUE

ADVERTISED DOCUMENT - This document has been copied and made available for the sole purpose of enabling its consideration and review as part of a planning process under the Planning and Environment Act 1987. This information should not be used for any purpose which may breach any copyright.



3 EAST ELEVATION SCALE: 1:100
4 WEST ELEVATION SCALE: 1:100

DISCLAIMER
Fd Architects Pty Ltd retains all common law, statutory law and other rights including copyright and intellectual property rights in respect of this document.

The recipient indemnifies Fd Architects Pty Ltd against all claims resulting from use of this document for any purpose other than its intended use, unauthorised changes or reuse of the document on other projects without the permission of Fd Architects Pty Ltd. Under no circumstances shall transfer of this document be deemed a sale or constitute a transfer of the license to

GENERAL NOTES

REV	DATE	DESCRIPTION	BY
8	07.10.2024	For VCAT amendment application	

PROJECT NO
UP2404FD

DRAWN **DATE**
07.10.2024

SCALE
1:100

@A
1

PROPOSED CHILDCARE CENTRE

1157 - 1165 BURWOOD HIGHWAY, UPPER FERNTREE GULLY

CLIENT
TAG

DRAWING TITLE
PROPOSED ELEVATIONS

DRAWING NO **REVISION**
TP04.1 8

VCAT ISSUE

Fd ARCHITECTS


Fd Architects Pty Ltd
5752 Blackburn Road Clayton
VIC 3168
T +61 3 9005 9598
www.fdachitects.com.au
info@fdarchitects.com.au

© COPYRIGHT


ADVERTISED DOCUMENT - This document has been copied and made available for the sole purpose of enabling its consideration and review as part of a planning process under the Planning and Environment Act 1987. This information must not be used for any purpose which may breach any copyright.



A
TP05.1
Section A-A
SCALE: 1:100

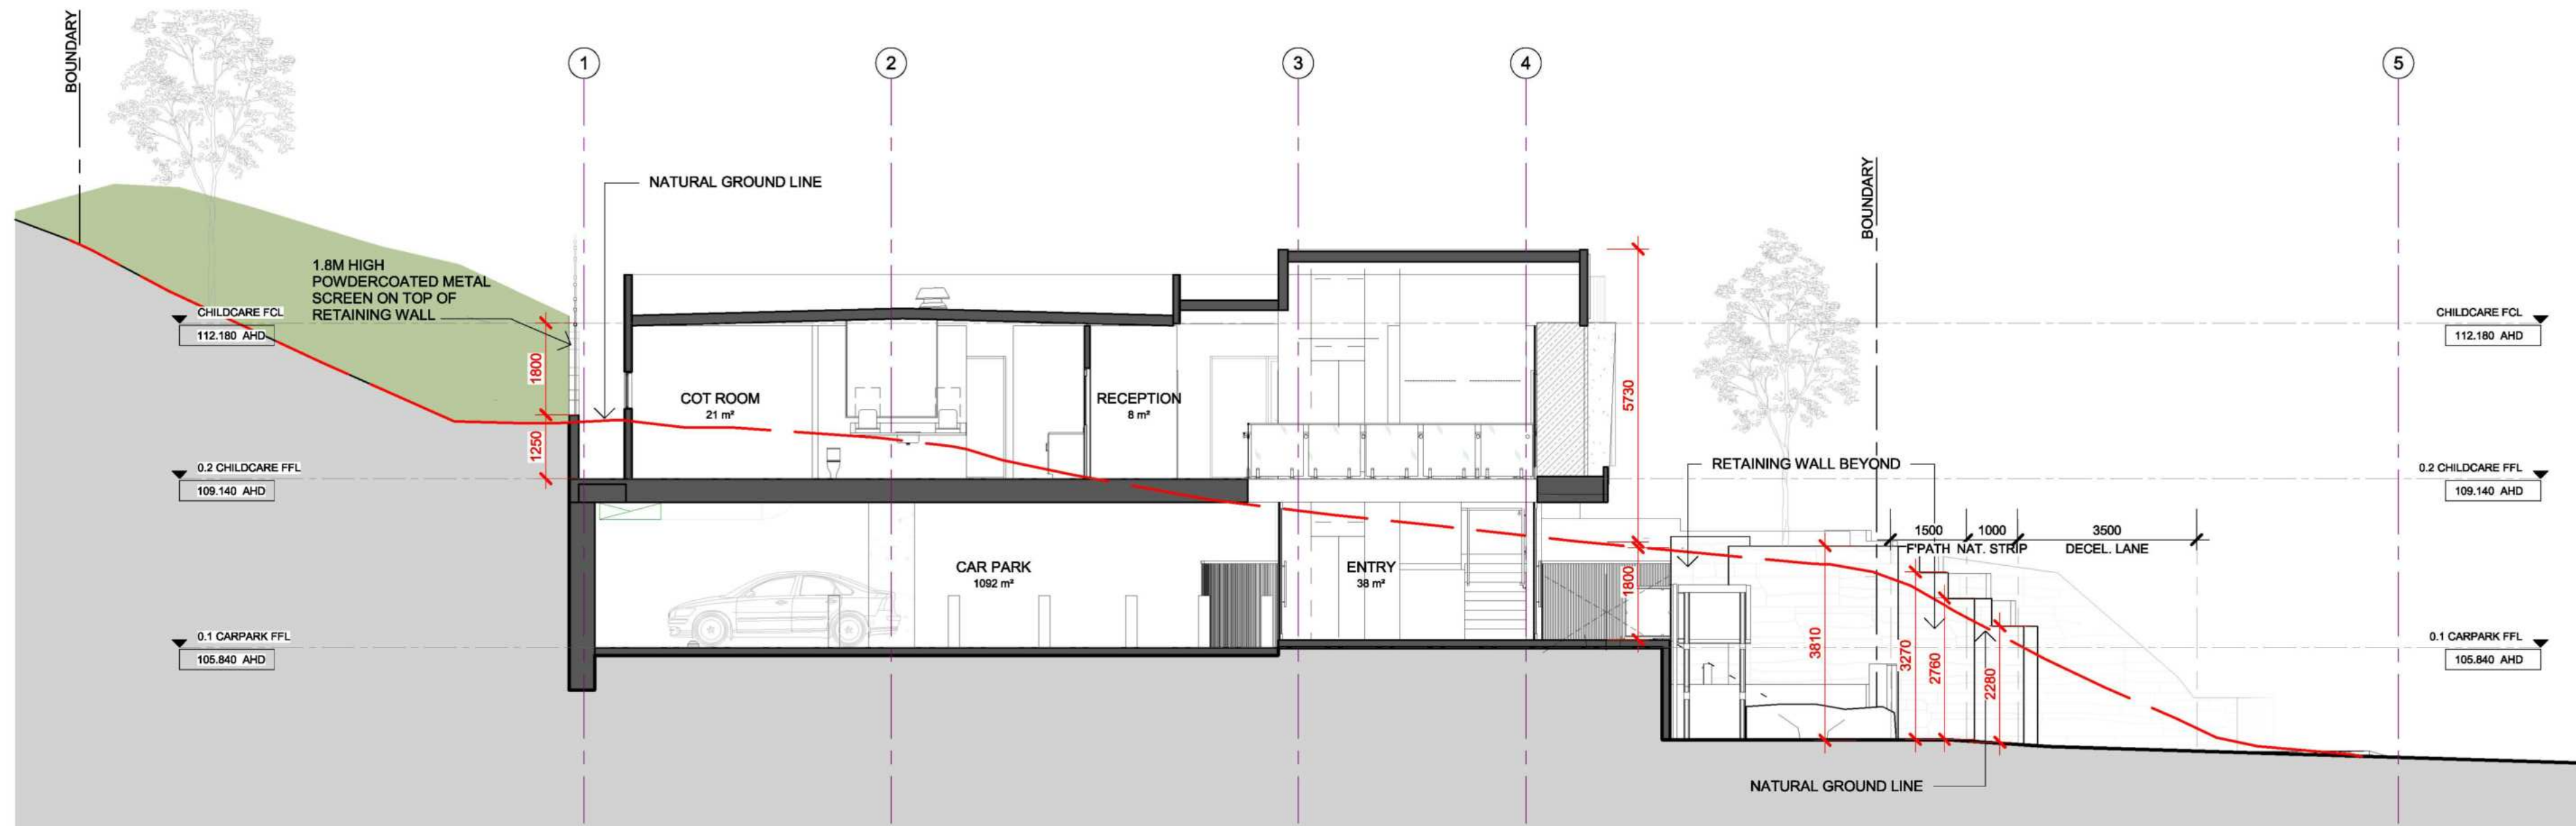

B
TP05.1
Section B-B
SCALE: 1:100

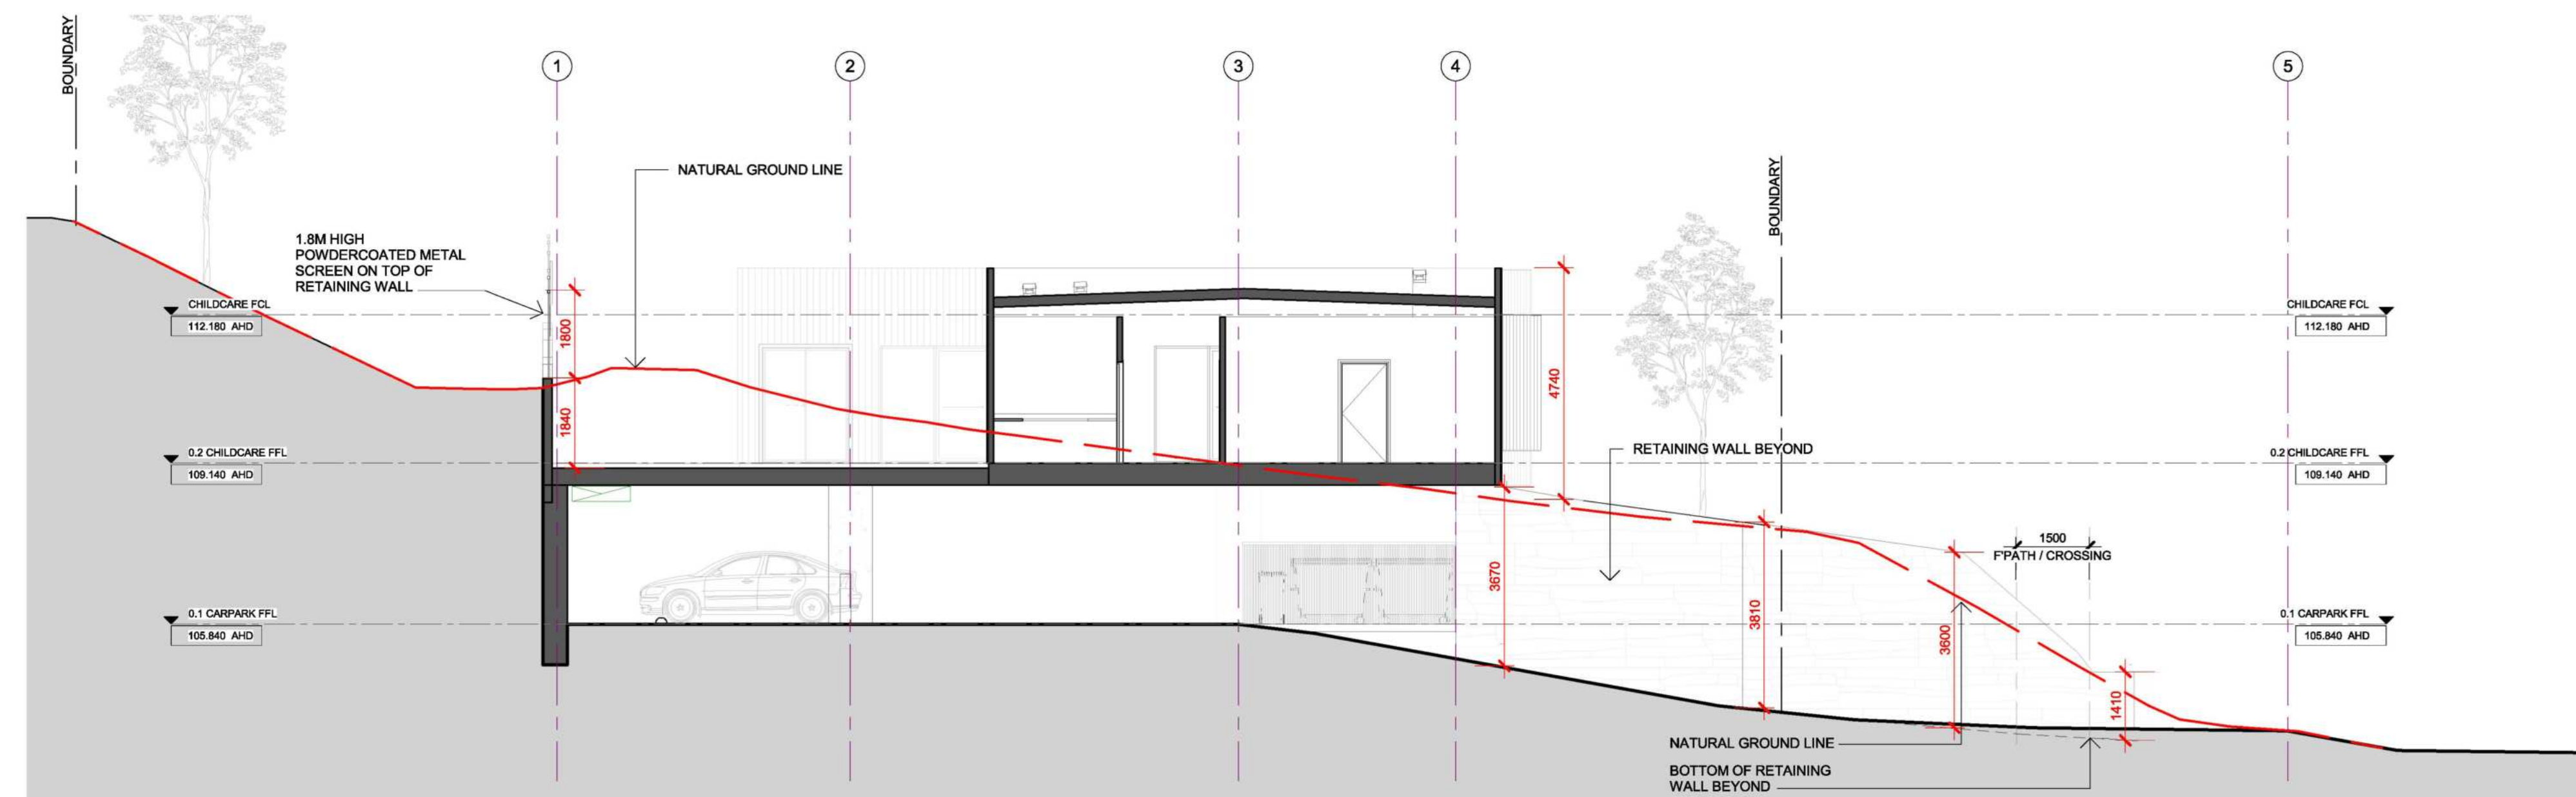

C
TP05.1
Section C-C
SCALE: 1:100

VCAT ISSUE

DISCLAIMER
Fd Architects Pty Ltd retains all common law, statutory law and other rights including copyright and intellectual property rights in respect of this document.

The recipient indemnifies Fd Architects Pty Ltd against all claims resulting from use of this document for any purpose other than its intended use, unauthorised changes or reuse of the document on other projects without the permission of Fd Architects Pty Ltd. Under no circumstances shall transfer of this document be deemed a sale or constitute a transfer of the license to

GENERAL
NOTES

REV	DATE	DESCRIPTION
8	07.10.2024	For VCAT amendment application

BY	
DRAWN	
SCALE	1:100

PROJECT NO
UP2404FD

DATE
07.10.2024

SCALE
1:100

PROPOSED CHILDCARE CENTRE

1157 - 1165 BURWOOD HIGHWAY, UPPER FERNTREE GULLY

CLIENT
TAG

DRAWING TITLE
SECTIONS 1

DRAWING NO
TP05.1



REVISION
8



Fd Architects Pty Ltd
5752 Blackburn Road Clayton
VIC 3168
T +61 3 9005 9598
www.fdarchitects.com.au
info@fdarchitects.com.au

© COPYRIGHT

ADVERTISED DOCUMENT - This document has been copied and made available for the sole purpose of enabling its consideration and review as part of a planning process under the Planning and Environment Act 1987. This information must not be used for any purpose which may breach any copyright.

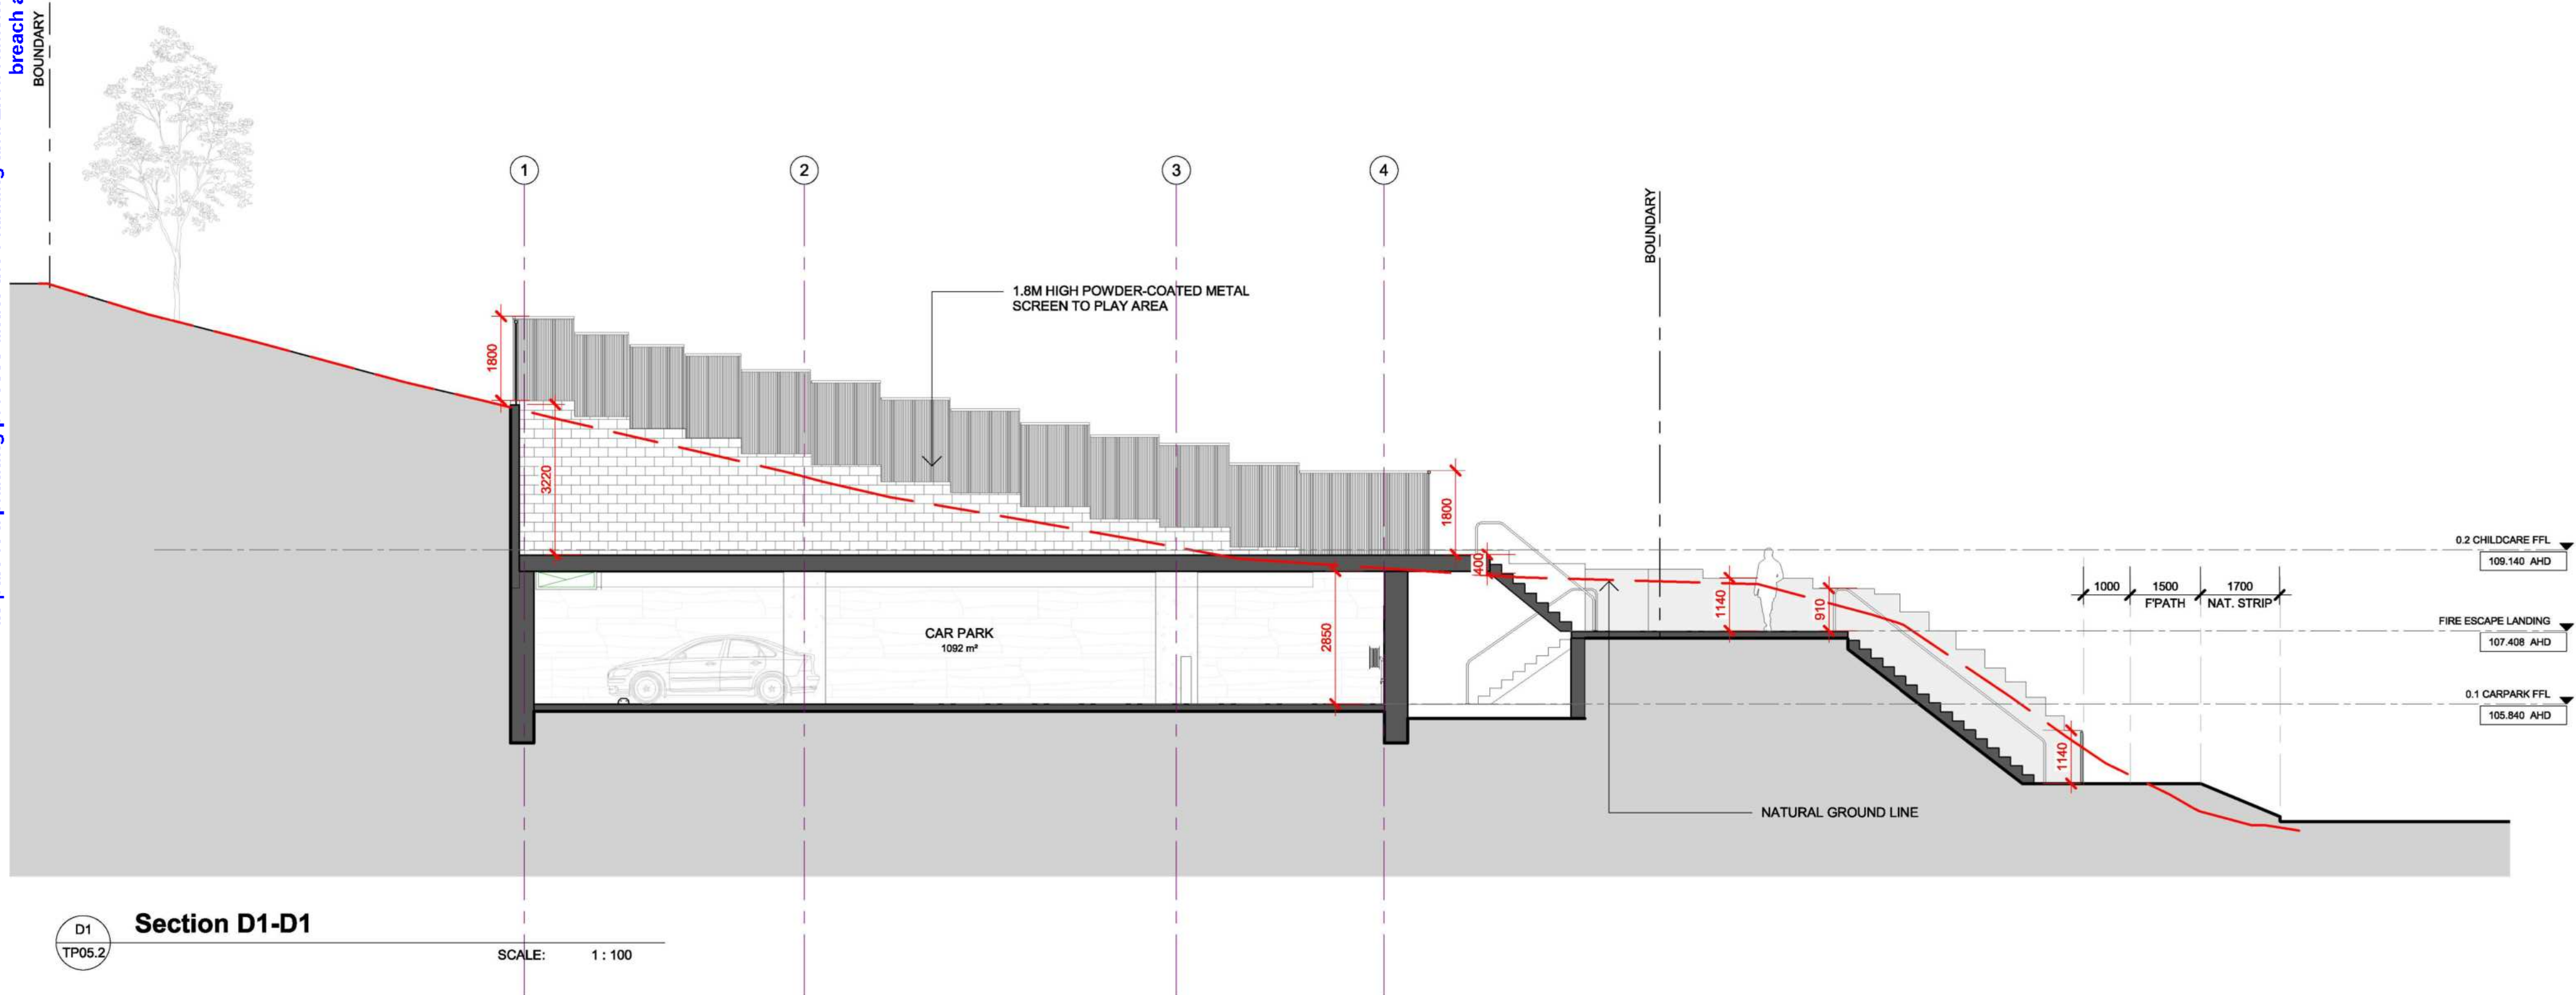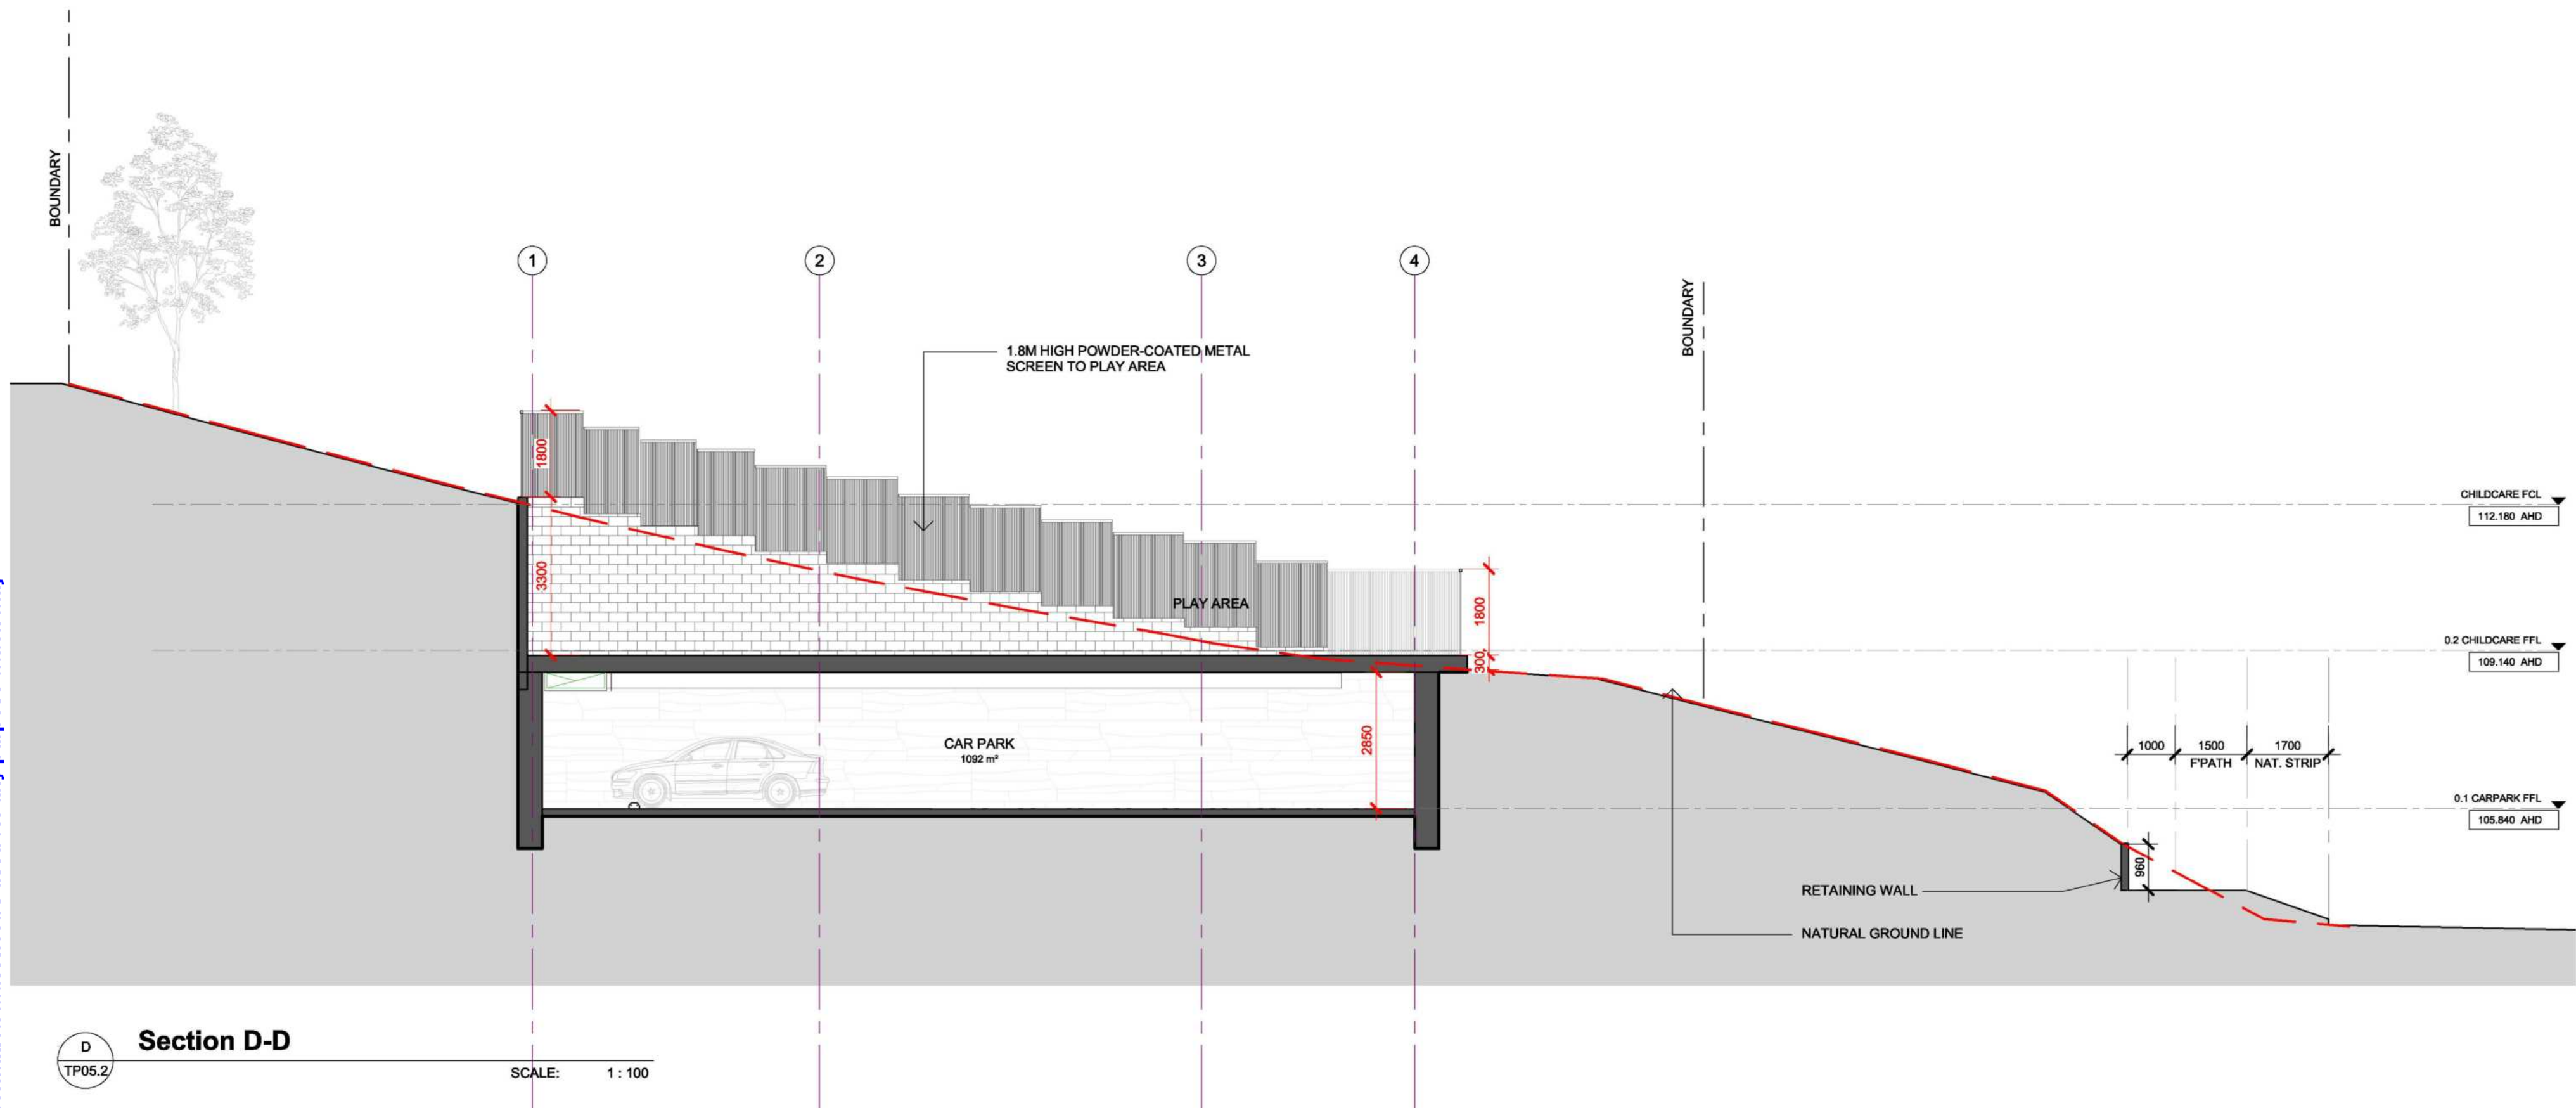

DISCLAIMER
Fd Architects Pty Ltd retains all common law, statutory law and other rights including copyright and intellectual property rights in respect of this document.

The recipient indemnifies Fd Architects Pty Ltd against all claims resulting from use of this document for any purpose other than its intended use, unauthorised changes or reuse of the document on other projects without the permission of Fd Architects Pty Ltd. Under no circumstances shall transfer of this document be deemed a sale or constitute a transfer of the license to

GENERAL NOTES

REV	DATE	DESCRIPTION
8	07.10.2024	For VCAT amendment application

BY

PROJECT NO
UP2404FD

DRAWN DATE
07.10.2024

SCALE
1:100

PROPOSED CHILDCARE CENTRE

1157 - 1165 BURWOOD HIGHWAY, UPPER FERNTREE GULLY

CLIENT
TAG

DRAWING TITLE
SECTIONS 2

DRAWING NO
TP05.2

REVISION
8



Fd Architects Pty Ltd
5752 Blackburn Road Clayton
VIC 3168
T +61 3 9005 9598
www.fdarchitects.com.au
info@fdarchitects.com.au


© COPYRIGHT

VCAT ISSUE


ADVERTISED DOCUMENT - This document has been copied and made available for the sole purpose of enabling its consideration and review as part of a planning process under the Planning and Environment Act 1987. This information must not be used for any purpose which may breach any copyright.



1
TP05.3
PEDESTRIAN AND VEHICULAR ENTRY AREA
SCALE: 1 : 100

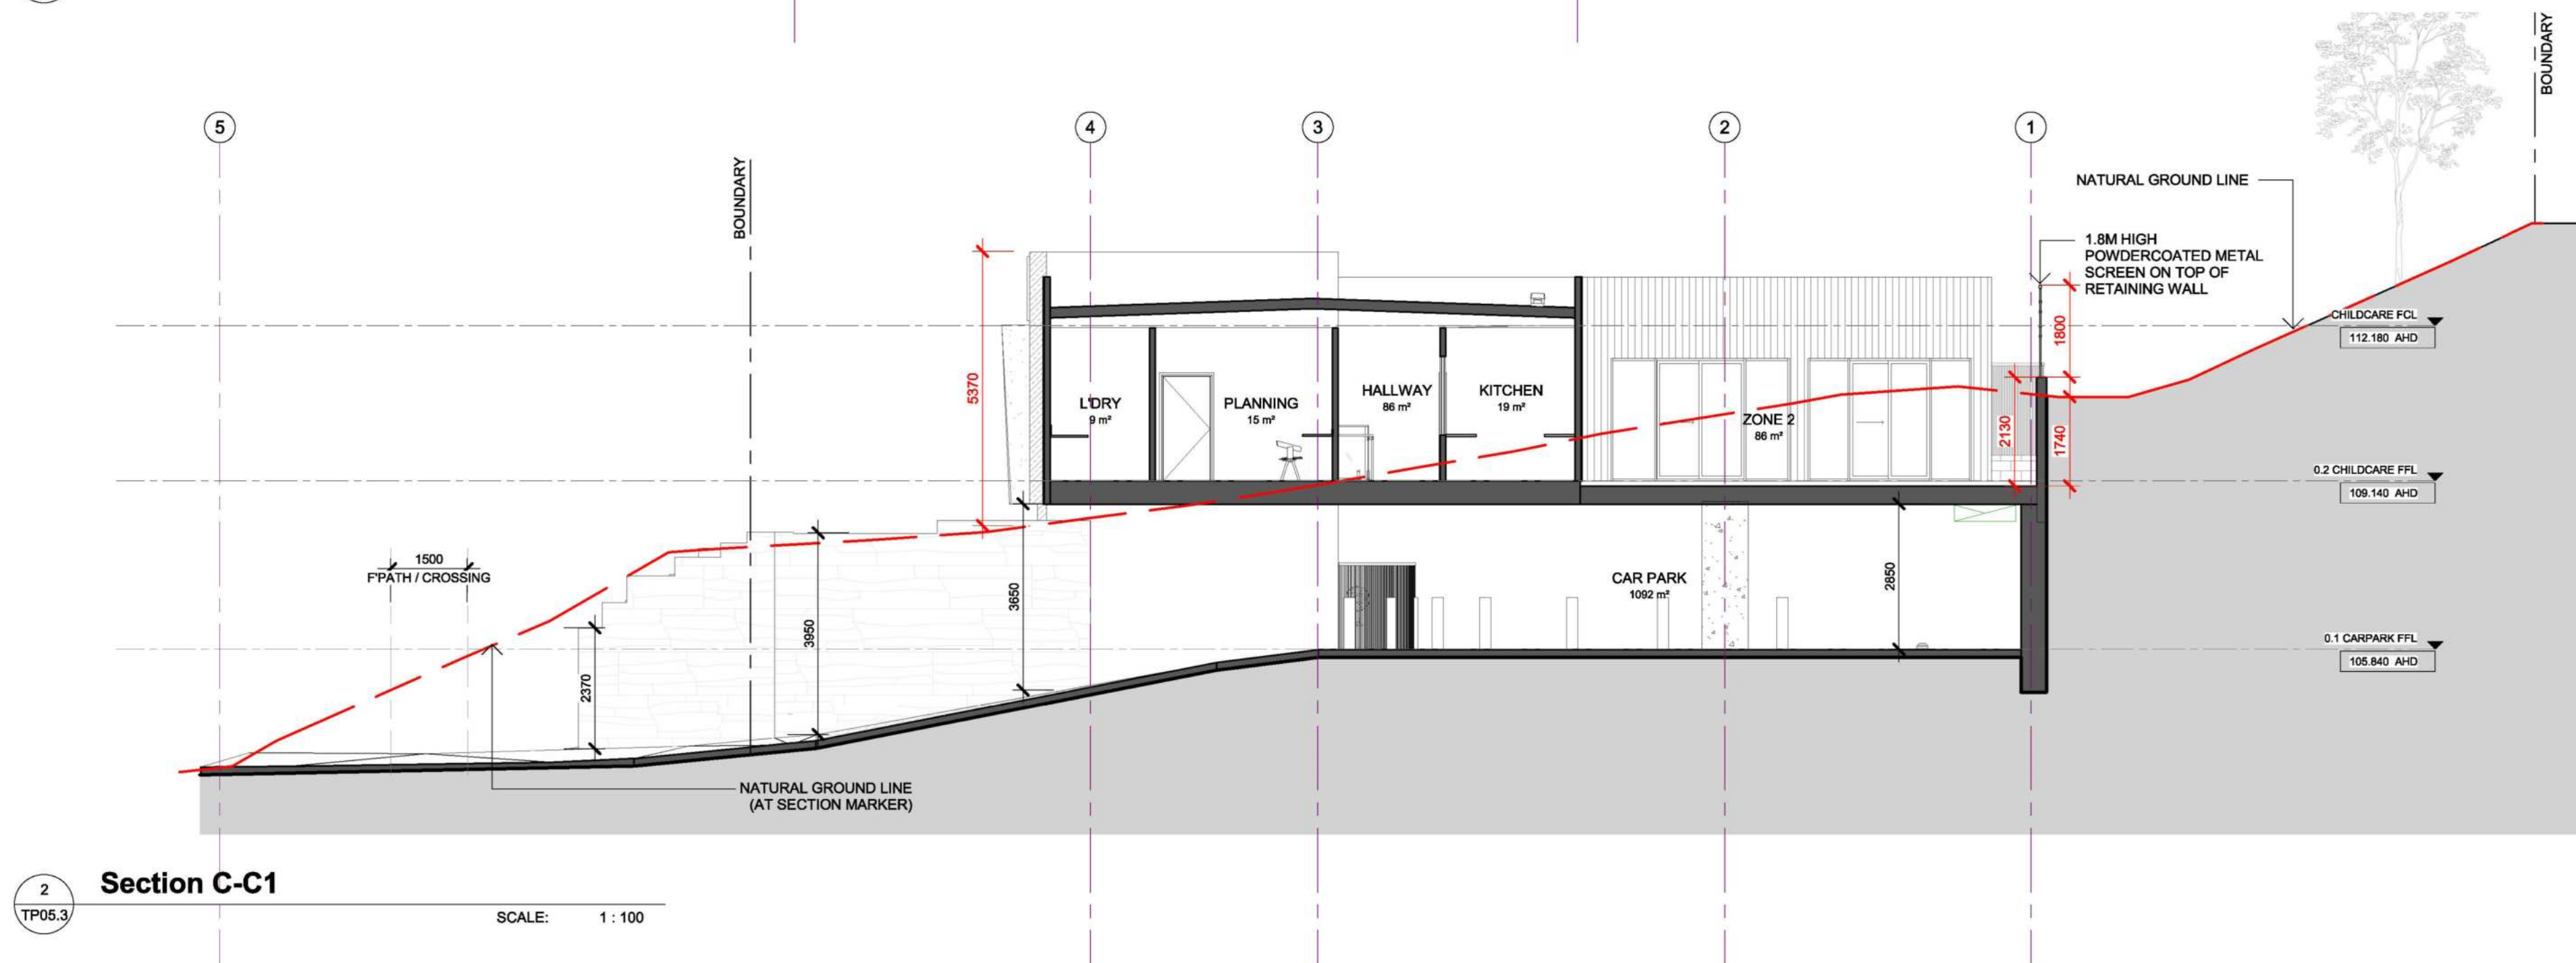

2
TP05.3
Section C-C1
SCALE: 1 : 100

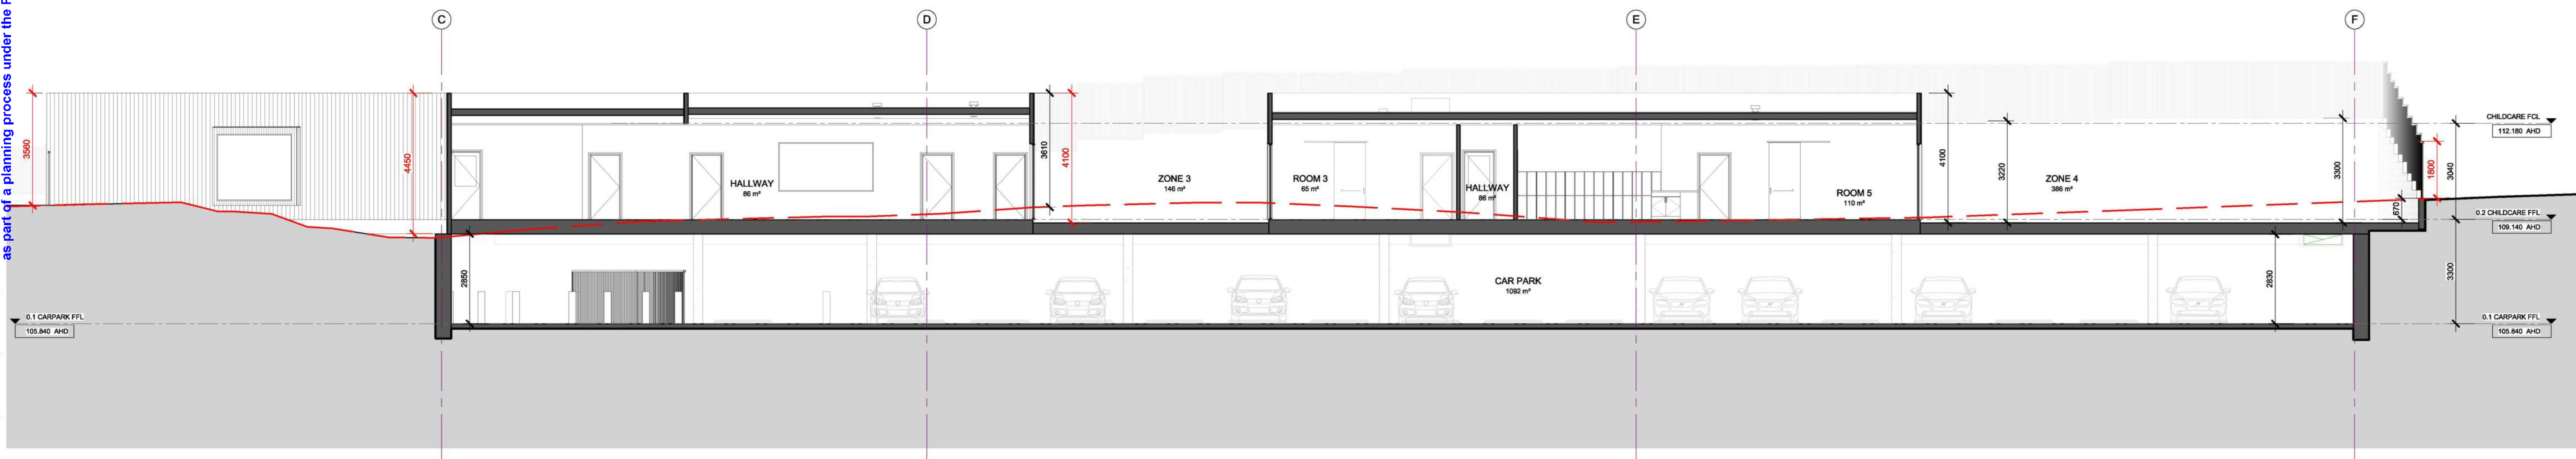

3
TP05.3
Section E-E
SCALE: 1 : 100

VCAT ISSUE

DISCLAIMER
Fd Architects Pty Ltd retains all common law, statutory law and other rights including copyright and intellectual property rights in respect of this document.

The recipient indemnifies Fd Architects Pty Ltd against all claims resulting from use of this document for any purpose other than its intended use, unauthorised changes or reuse of the document on other projects without the permission of Fd Architects Pty Ltd. Under no circumstances shall transfer of this document be deemed a sale or constitute a transfer of the license to

GENERAL NOTES

REV	DATE	DESCRIPTION
8	07.10.2024	For VCAT amendment application

BY

PROJECT NO
UP2404FD

DRAWN DATE
07.10.2024

SCALE
1 : 100

PROPOSED CHILDCARE CENTRE

1157 - 1165 BURWOOD HIGHWAY, UPPER FERNTREE GULLY

CLIENT
TAG

DRAWING TITLE
SECTIONS 3

DRAWING NO **REVISION**
TP05.3 8



Fd Architects Pty Ltd
5752 Blackburn Road Clayton
VIC 3168
T +61 3 9005 9598
www.fdarchitects.com.au
info@fdarchitects.com.au

© COPYRIGHT

MATERIAL & COLOUR SCHEDULE




ST01
SELECTED GREY STONE WORK TO
RETAINING WALLS AND ENTRY AREA - TBC



MC01
DARK GREY METAL CLADDING TO FEATURE
WALLS



GL01
CLEAR GLAZING

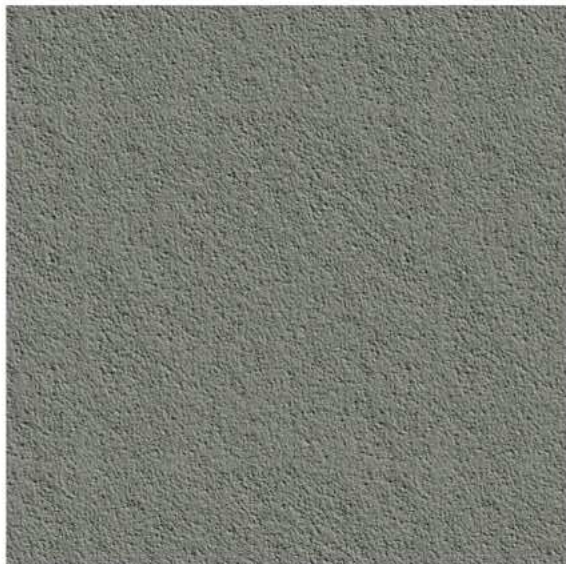


ST01
DULUX ACCRA TEX 'SIENNA NATURAL FINE'
RENDER TO RETAINING WALLS (REAR)



CL01
JAMES HARDIE 'AXON' 133mm VERTICAL,
GRAINED CLADDING TO WALLS AS SHOWN ON
SOUTH ELEVATION (STAFF, L'DRY AND PART OF
HALLWAY) - COLOUR: DULUX: "BLACK"



CL02
JAMES HARDIE 'AXON' 133mm VERTICAL,
GRAINED CLADDING TO WALLS AS SHOWN ON
ELEVATIONS - COLOUR: DULUX: "TIMELESS
GREY"

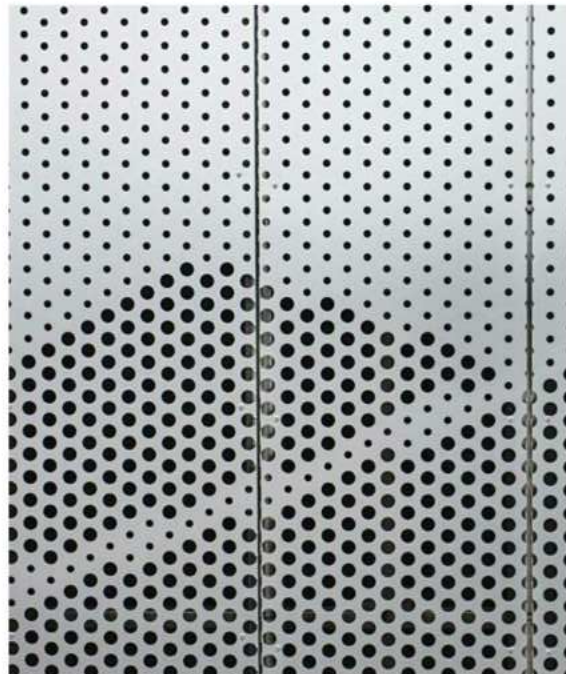


PM01
PERFORATED METAL PANELS; FEATURE
CLADDING TO ENTRY CANOPY



MC02
METAL CLADDING, CORTEN



TC01
'TIMBER LOOK' CLADDING OR SIMILAR
TO CLADDED WINDOW PROJECTIONS AND PLAY
AREAS AS SHOWN ON ELEVATIONS

 

CB01
COLORBOND 'KLIPLOCK' SHEET METAL
ROOFING 'WINDSPRAY' OR SIMILAR - NON-
REFLECTIVE FINISH



PC01
BLACK POWDERCOATING
FENCING TO OUTDOOR PLAY AREAS

DISCLAIMER
Fd Architects Pty Ltd retains all common law, statutory
law and other rights including copyright and intellectual
property rights in respect of this document.

The recipient indemnifies Fd Architects Pty Ltd against
all claims resulting from use of this document for any
purpose other than its intended use, unauthorised
changes or reuse of the document on other projects
without the permission of Fd Architects Pty Ltd. Under no
circumstances shall transfer of this document be
deemed a sale or constitute a transfer of the license to

GENERAL
NOTES

REV	DATE	DESCRIPTION	BY
8	07.10.2024	For VCAT amendment application	

PROJECT NO
UP2404FD

DRAWN
DATE
07.10.2024

SCALE
1 : NA @A
1

PROPOSED CHILDCARE CENTRE

1157 - 1165 BURWOOD HIGHWAY, UPPER FERNTREE GULLY

CLIENT
TAG

DRAWING TITLE
PROPOSED MATERIALS

DRAWING NO
TP06

REVISION
8



Fd Architects Pty Ltd
5752 Blackburn Road Clayton
VIC 3168
T +61 3 9005 9598
www.fdarchitects.com.au
info@fdarchitects.com.au

© COPYRIGHT

VCAT ISSUE

ADVERTISED DOCUMENT - This document has been copied and made available for the sole purpose of enabling its consideration and review
as part of a planning process under the Planning and Environment Act 1987. This information must not be used for any purpose which may
breach any copyright.

ADVERTISED DOCUMENT - This document has been copied and made available for the sole purpose of enabling its consideration and review as part of a planning process under the Planning and Environment Act 1987. This information must not be used for any purpose which may breach any copyright.



DISCLAIMER
Fd Architects Pty Ltd retains all common law, statutory law and other rights including copyright and intellectual property rights in respect of this document.

The recipient indemnifies Fd Architects Pty Ltd against all claims resulting from use of this document for any purpose other than its intended use, unauthorised changes or reuse of the document on other projects without the permission of Fd Architects Pty Ltd. Under no circumstances shall transfer of this document be deemed a sale or constitute a transfer of the license to

GENERAL NOTES

REV	DATE	DESCRIPTION	BY
8	07.10.2024	For VCAT amendment application	

PROJECT NO
UP2404FD

DRAWN
DATE
07.10.2024

SCALE
1:100

@A
1

PROPOSED CHILDCARE CENTRE

1157 - 1165 BURWOOD HIGHWAY, UPPER FERNTREE GULLY

CLIENT
TAG

DRAWING TITLE
PROPOSED ACOUSTIC TREATMENT

DRAWING NO
TP07

REVISION
8



Fd Architects Pty Ltd
5752 Blackburn Road Clayton
VIC 3168
T +61 3 9005 9598
www.fdachitects.com.au
info@fdarchitects.com.au

VCAT ISSUE

© COPYRIGHT

SCALE: 1 : 200



EXTENT OF CUTS

AREA TO REMAIN AT NGL (SUBJECT PROPERTY)

AREA TO REMAIN AT NGL (COUNCIL LAND)

VCAT ISSUE

Fd Architects Pty Ltd
5 752 Blackburn Road Clayton
VIC 3168
T +61 3 9005 9598
www.fdarchitects.com.au
info@fdarchitects.com.au

© COPYRIGHT

DISCLAIMER
Fd Architects Pty Ltd retains all common law, statutory law and other rights including copyright and intellectual property rights in respect of this document.

The recipient indemnifies Fd Architects Pty Ltd against all claims resulting from use of this document for any purpose other than its intended use, unauthorised changes or reuse of the document on other projects without the permission of Fd Architects Pty Ltd. Under no circumstances shall transfer of this document be deemed a sale or constitute a transfer of the license to

GENERAL
NOTES

REV	DATE	DESCRIPTION
8	07.10.2024	For VCAT amendment application

BY _____

PROJECT NO
UP2404FD

DRAWN DATE
07.10.2024

SCALE
As indicated @A

PROPOSED CHILDCARE CENTRE

1157 - 1165 BURWOOD HIGHWAY, UPPER FERNTREE GULLY

CLIENT
TAG

DRAWING TITLE

CUT AND FILL PLAN

DRAWING NO	REVISION
TP08	8




ADVERTISED DOCUMENT - This document has been copied and made available for the sole purpose of enabling its consideration and review as part of a planning process under the Planning and Environment Act 1987. This information must not be used for any purpose which may breach any copyright.



NON-ILLUMINATED SIGN
CENTRED OVER ENTRY FOYER
WINDOW

4
TP09
01 - MAIN ENTRY SIGN

SCALE: 1 : 20

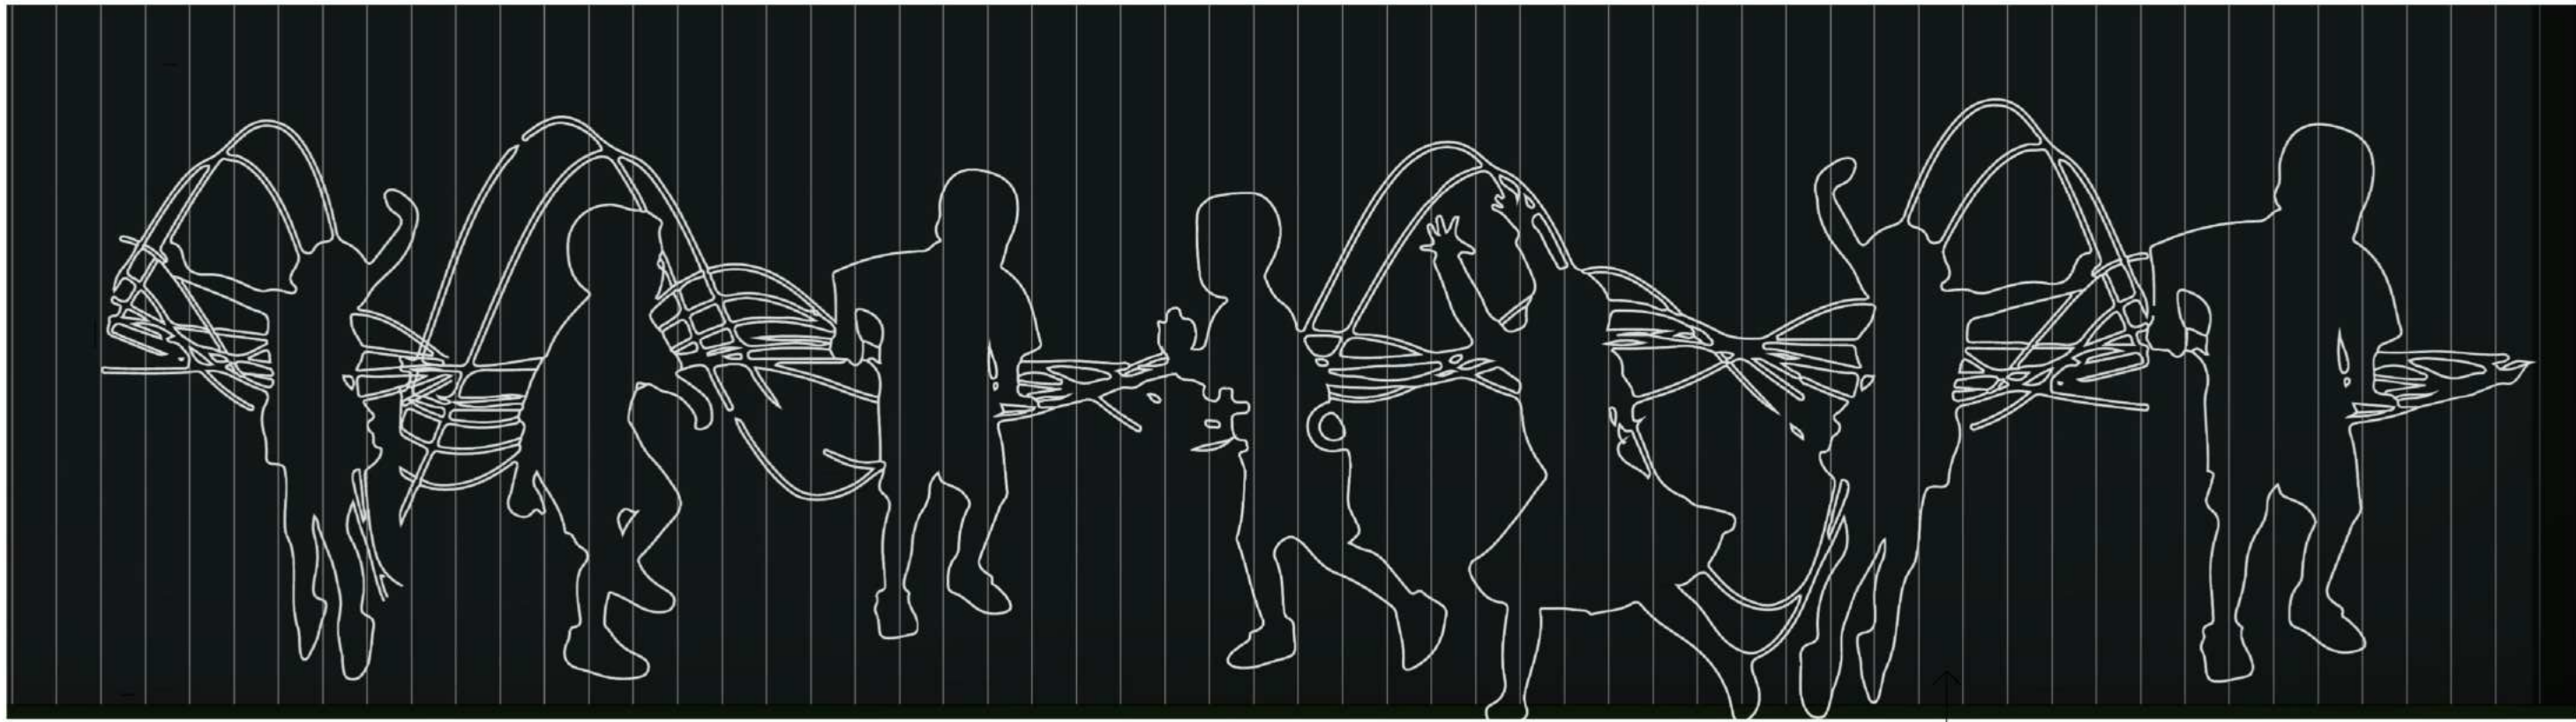

AXON CLADDING, PAINTED TO COLOUR
MATCH 'COLOUR CODE 3' OF THRIVE STYLE
GUIDE

2
TP09
03 - "KIDS PLAYING" EMBELLISHMENT

SCALE: 1 : 20



AXON CLADDING, PAINTED TO COLOUR
MATCH 'COLOUR CODE 3' OF THRIVE STYLE
GUIDE

"NATIVE PLANT" EMBELLISHMENT

1
TP09
02 - SIGN GROUP ABOVE DRIVEWAY ENTRY

SCALE: 1 : 20

"THRIVE" SIGN REPEATS AT MID POINT OF
EASTERN WING OF THE CHILDCARE
CENTRE (ABOVE THE LARGE BAY WINDOW)

VCAT ISSUE

DISCLAIMER
Fd Architects Pty Ltd retains all common law, statutory
law and other rights including copyright and intellectual
property rights in respect of this document.

The recipient indemnifies Fd Architects Pty Ltd against
all claims resulting from use of this document for any
purpose other than its intended use, unauthorised
changes or reuse of the document on other projects
without the permission of Fd Architects Pty Ltd. Under no
circumstances shall transfer of this document be
deemed a sale or constitute a transfer of the license to

GENERAL
NOTES

REV	DATE	DESCRIPTION
8	07.10.2024	For VCAT amendment application

BY

PROJECT NO
UP2404FD

DRAWN
DATE
07.10.2024

SCALE
1 : 20

@A
1

PROPOSED CHILDCARE CENTRE

1157 - 1165 BURWOOD HIGHWAY, UPPER FERNTREE GULLY

CLIENT
TAG

DRAWING TITLE
PROPOSED SIGNAGE

DRAWING NO
TP09

REVISION
8



Fd Architects Pty Ltd
5752 Blackburn Road Clayton
VIC 3168
T +61 3 9005 9598
www.fdarchitects.com.au
info@fdarchitects.com.au

© COPYRIGHT