



C-C SECTION THROUGH FOUNTAIN LOOKING SOUTH
SCALE 1:50

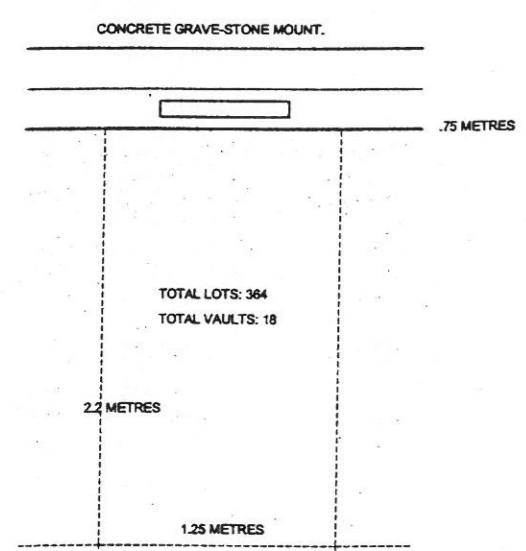

A LOT DIMENSIONS
SCALE 1:20

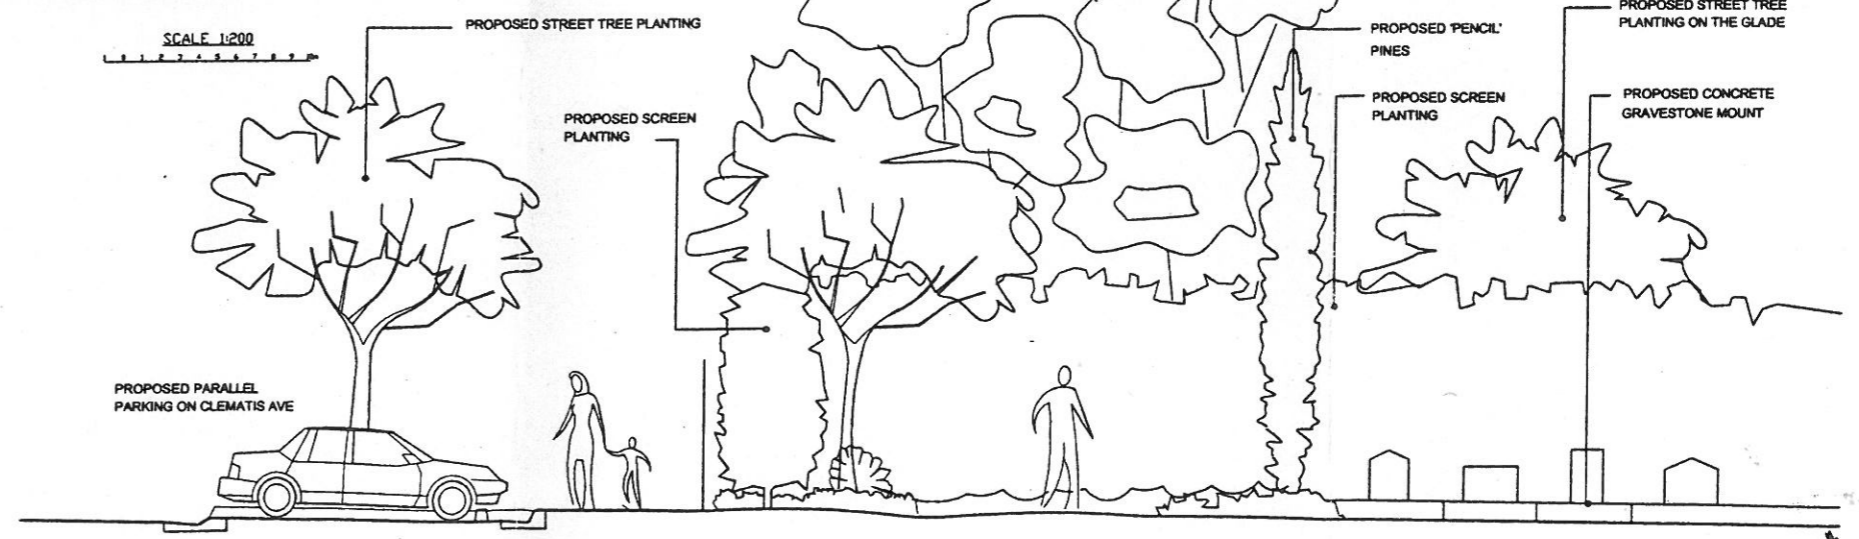

B-B SECTION THROUGH CAR PARKING AND SCREEN PLANTING LOOKING EAST
SCALE 1:50

FRONTREE GULLY CEMETERY EXTENSION

DESIGN DEVELOPMENT PLAN

SURVEYED	S.D.
DESIGNED	IRB
CHECKED	IRB
ACAD:	THE GLADE
NOVEMBER	1999

KNOX LANDSCAPE SERVICES

KNOX CITY COUNCIL
CNR. THE GLADE
CLEMATIS AVENUE
MELWAYS REF: 74 D 2

REVISED: NOV 2001
PANEL RECOMMENDATIONS
DRAWING No.
99 3672 -A1
SHEET 1 OF 1

