

NOTES

1. ALL FRAMES AND GRATES SHALL BE HEAVY GALVANISED TO THE REQUIREMENTS OF AS 4791.
2. GRATES AND FRAMES SHALL COMPLY WITH THE REQUIREMENTS OF AS 3996 – CLASS C IN PEDESTRIAN AREAS AND CLASS D IN VEHICLE TRAFFIC AREAS.
3. ALL GRATES SHALL BE PATTERNED TO ENSURE BICYCLE SAFE OPERATION.
4. THIS GRATE IS TO BE LOCATED ON CITY OF KNOX STANDARD JUNCTION PIT AS PER S110.1, S110.2 OR S110.3.
5. WHERE POSSIBLE AVOID USING GRATES IN PEDESTRIAN AREAS.

CHECKED
Jan Stoney

APPROVED
K Ward

SCALE
N.T.S.


KNOX CITY COUNCIL

GRATE DETAIL JUNCTION PITS

DATE
20-04-2004

REVISION
A

CAD FILE NAME
S 120.1

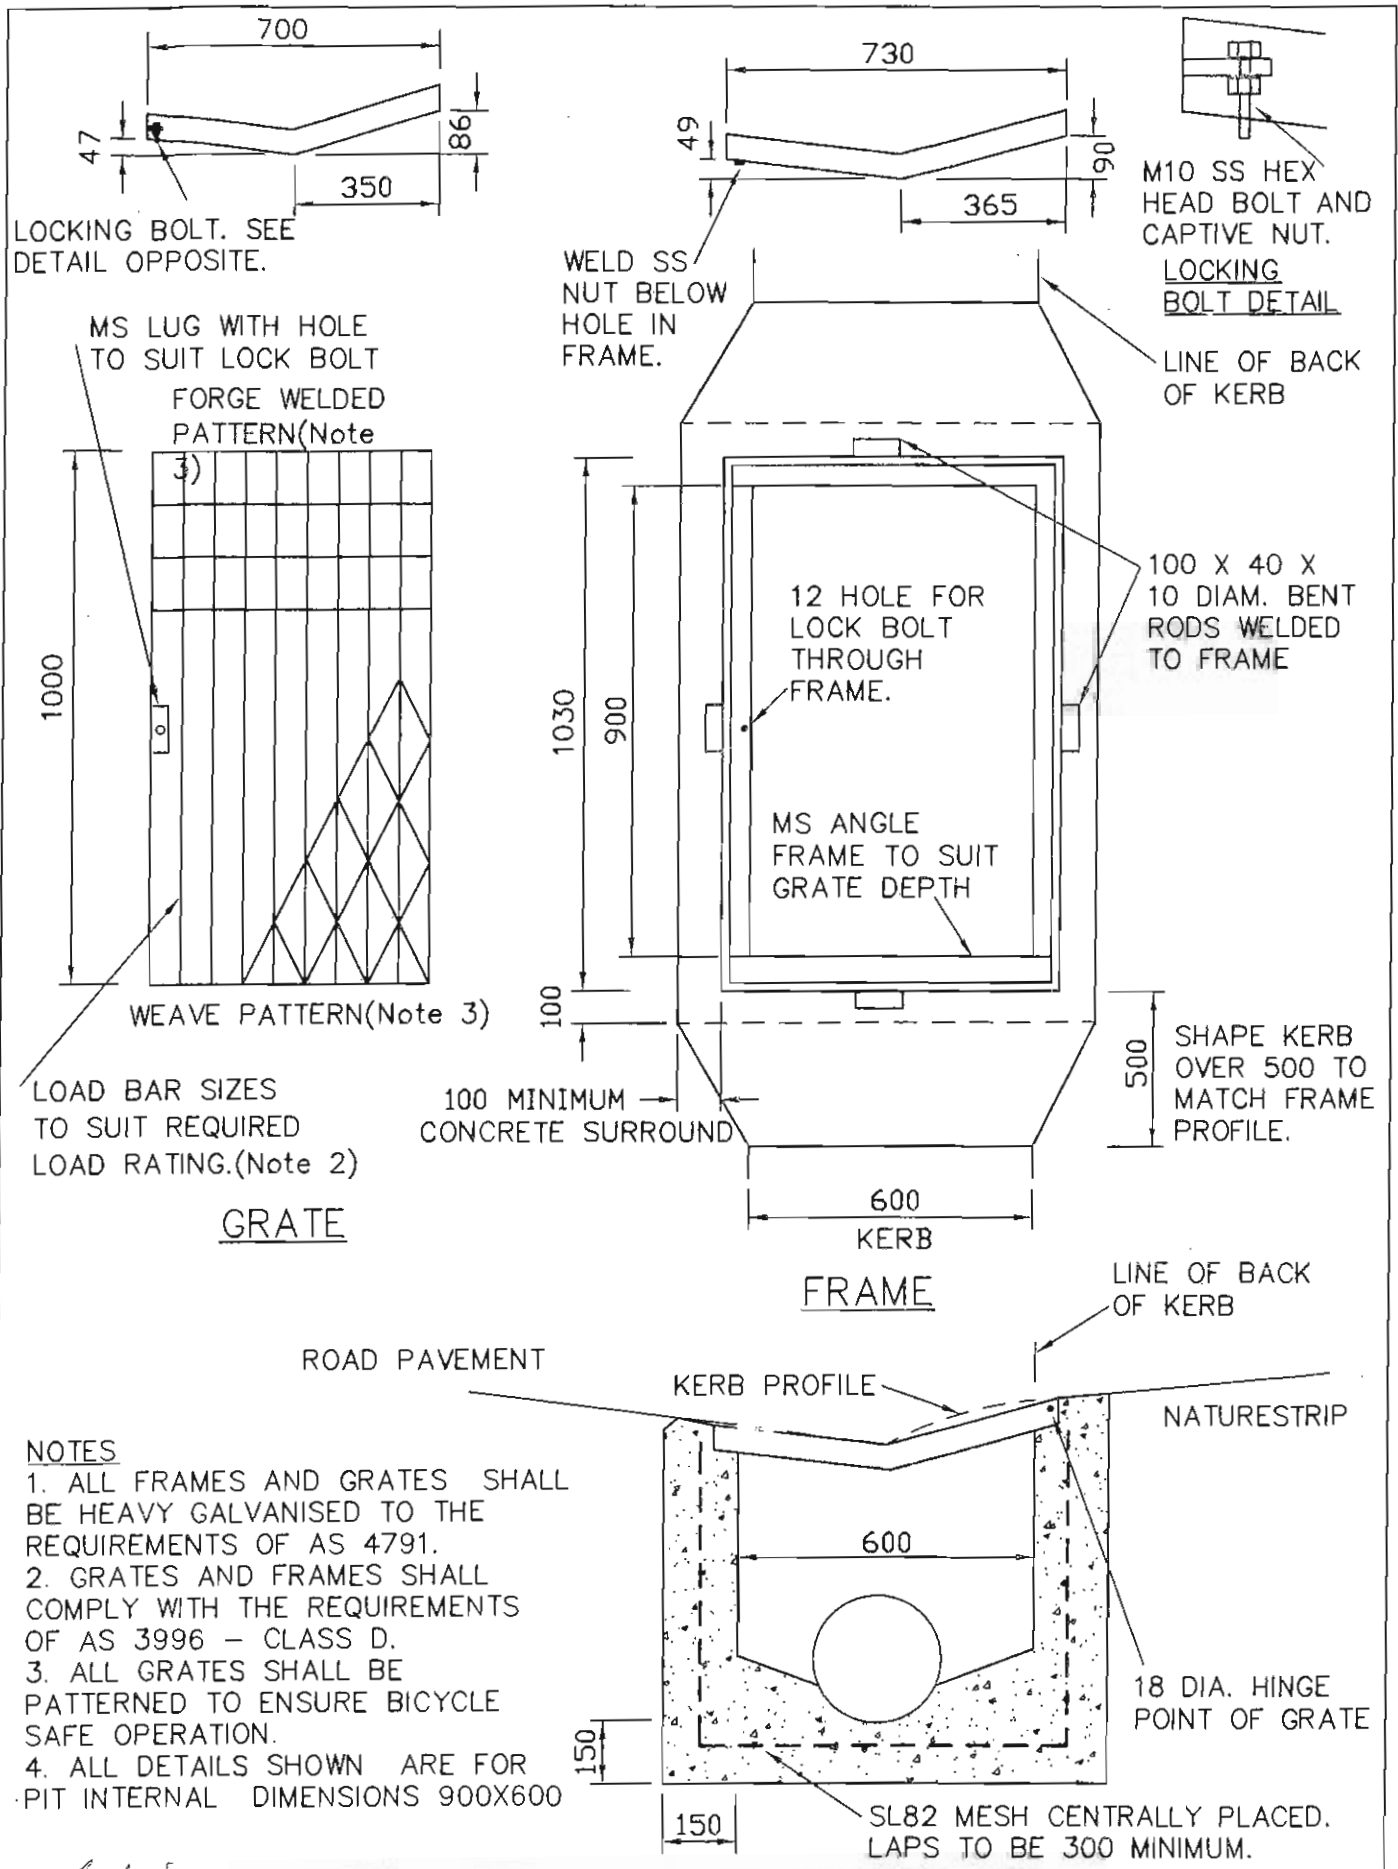

- NOTES
1. ALL FRAMES AND GRATES SHALL BE HEAVY GALVANISED TO THE REQUIREMENTS OF AS 4791.
 2. GRATES AND FRAMES SHALL COMPLY WITH THE REQUIREMENTS OF AS 3996 - CLASS D.
 3. ALL GRATES SHALL BE PATTERNED TO ENSURE BICYCLE SAFE OPERATION.
 4. ALL DETAILS SHOWN ARE FOR PIT INTERNAL DIMENSIONS 900X600

CHECKED 	<h1>KNOX CITY COUNCIL</h1>	DATE 7-02-2012
APPROVED 	<h2>GRATING PIT IN ROLLOVER KERB AND CHANNEL</h2>	REVISION A
SCALE N.T.S.		CAD FILE NAME S 120.2