


SEAT FRAME TO BE
 FABRICATED FROM CURVED
 STEEL WITH 40 X 5
 FLAT STEEL STRAPS
 WELDED TO FRAME.

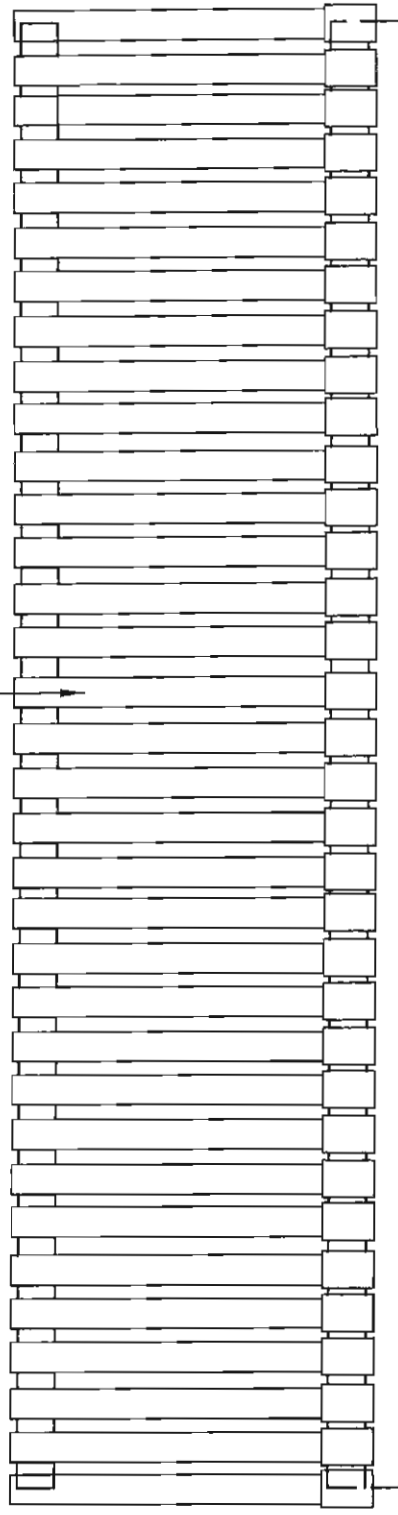

MOUNTING LEG

EXISTING CONCRETE
 PAVING

BASE PLATE TO BE WELDED
 TO MOUNTING LEG.


400

CHECKED
Jan Stacey
 APPROVED
Jim Carney
 SCALE
 N.T.S.

KNOX CITY COUNCIL

MCC SEAT WITH BACK

DATE
 1-8-2001
 REVISION
 CAD FILE NAME
 S 602

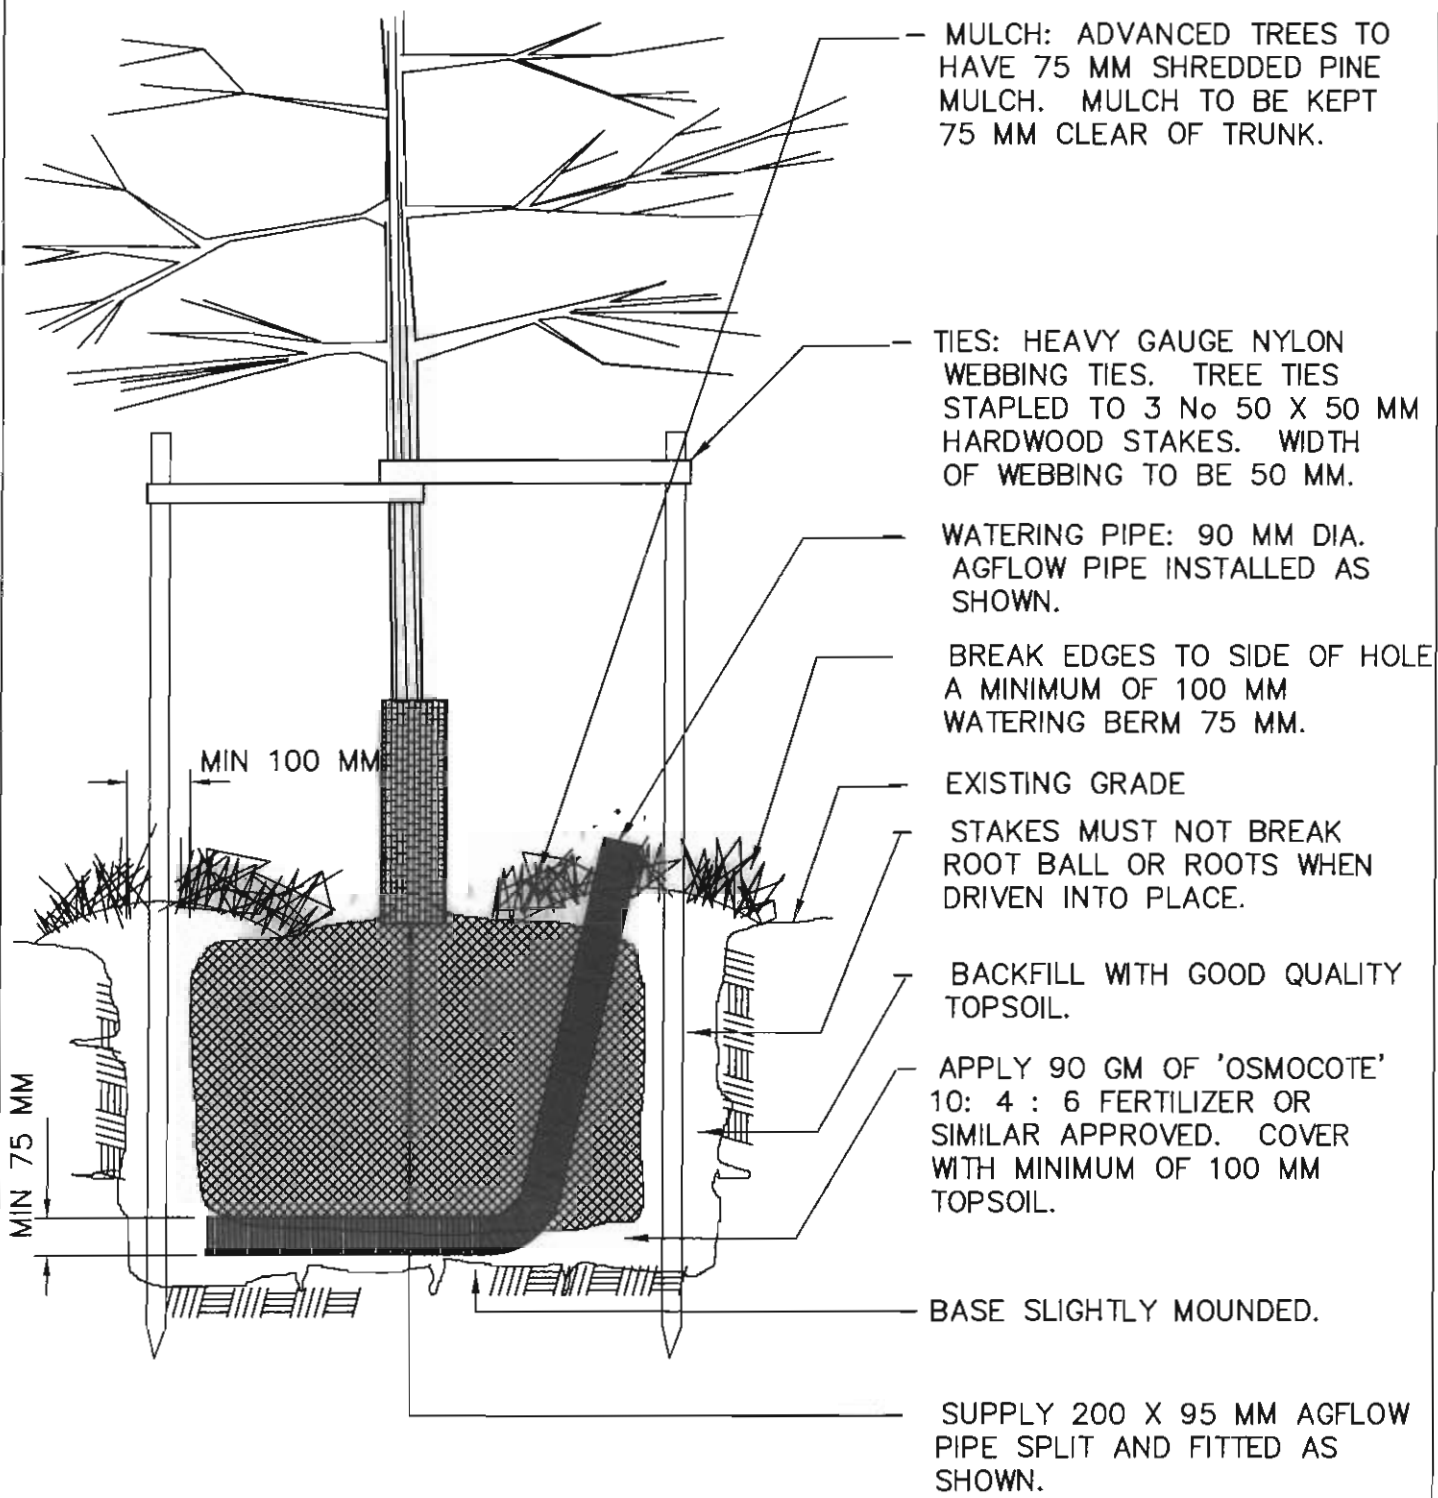

CHECKED
Jan Stacey

APPROVED
Jim Conroy

SCALE
N.T.S.

KNOX CITY COUNCIL

ADVANCED TREE DETAIL TO GRASS AND MULCHED AREAS

DATE
1-8-2001


REVISION

CAD FILE NAME
S 603

BENCH SEAT TO BE 'BROMAX' PRODUCTS
 MODEL 4004 PAINTED WITH TWO
 COATS OF 'PRESICHEM' CLEAR OR
 SIMILAR APPROVED.

GROUND LEVEL

FOOTING: 250 MM DIA. X
 450 MM DEEP CONCRETE FOOTING.

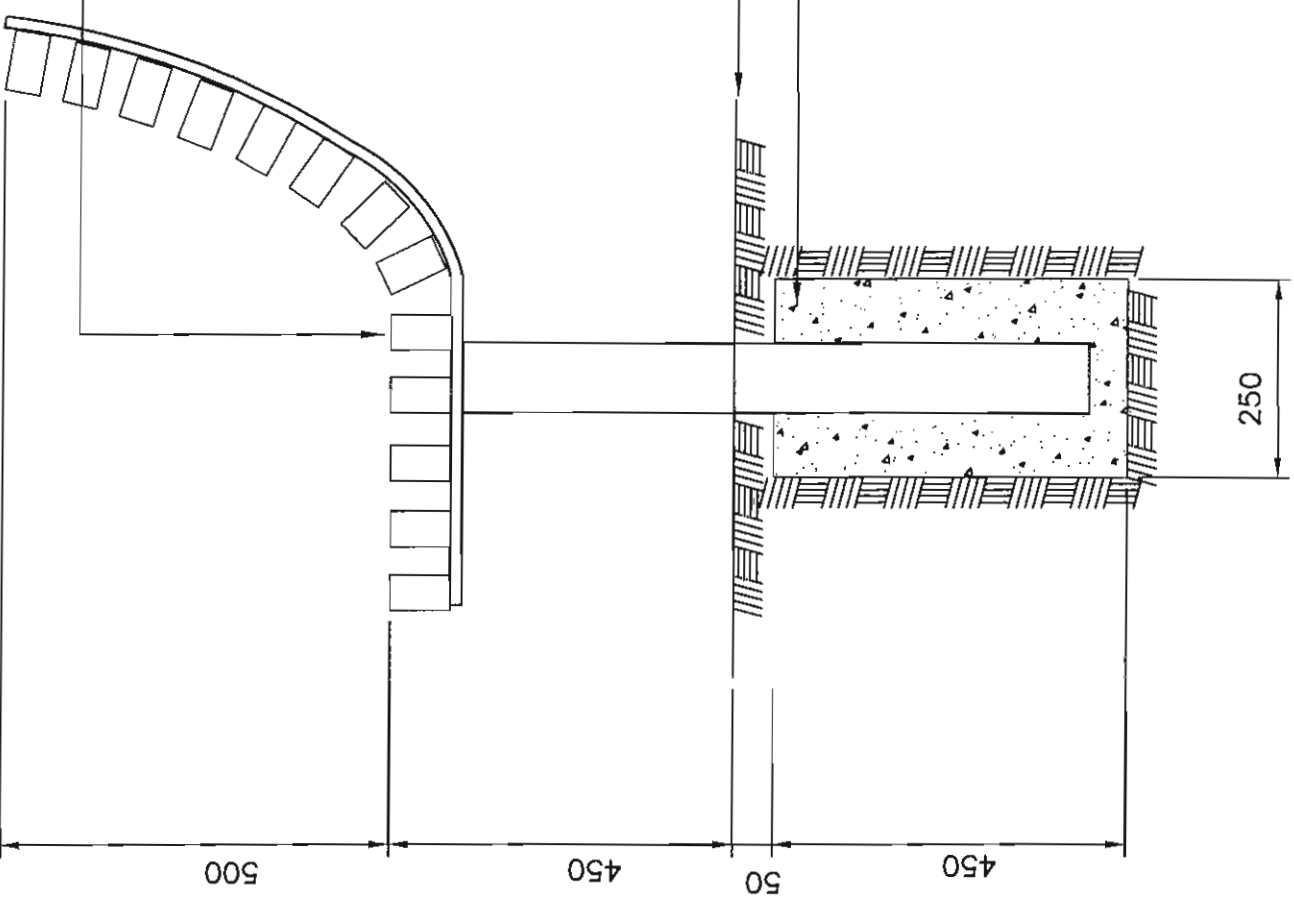


CHECKED <i>Jan Stacey</i>
APPROVED <i>Jan Stacey</i>
SCALE N.T.S.


KNOX CITY COUNCIL

SEAT DETAIL

DATE 1-8-2001
REVISION
CAD FILE NAME S 604

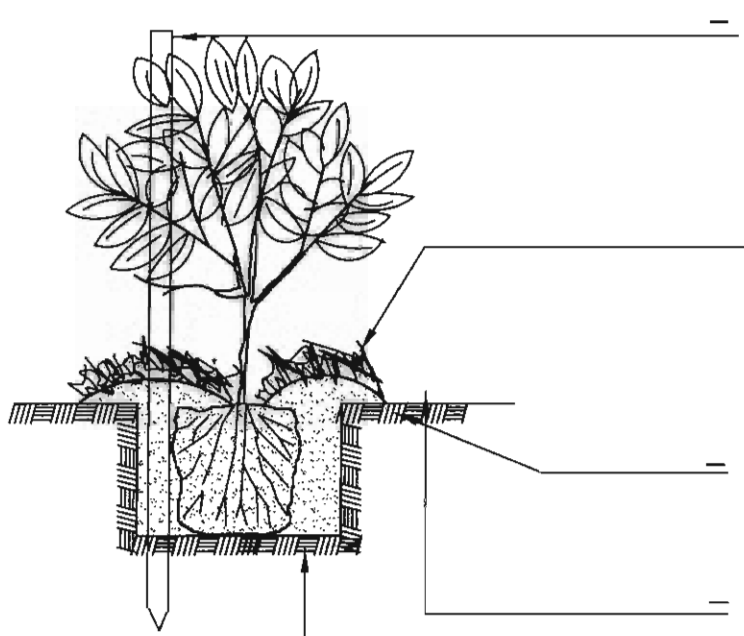

- STAKE 20 X 20 X 1400 MM STAKE DRIVEN 500 MM INTO GROUND. TIE TO TREE WITH WEBBING 'TREE TIE'. TIE TO BE STAPLED TO STAKE.
- MULCH 100 MM DEPTH OF SHREDDED PINWOOD MULCH OR SIMILAR APPROVED. MULCH TO BE KEPT 75 MM CLEAR OF THE STEM OF THE PLANT.
- BERM 75 MM HIGH SOIL RING 'BERM' TO FORM A WATERING SAUCER AROUND PLANT.
- FINISHED SURFACE LEVEL.
- EXCAVATE A STRAIGHT SIDED HOLE LARGE ENOUGH TO PROVIDE A CLEARANCE OF 75-100 MM AROUND ROOT BALL. BACKFILL WITH GOOD QUALITY TOPSOIL FIRING PROGRESSIVELY.

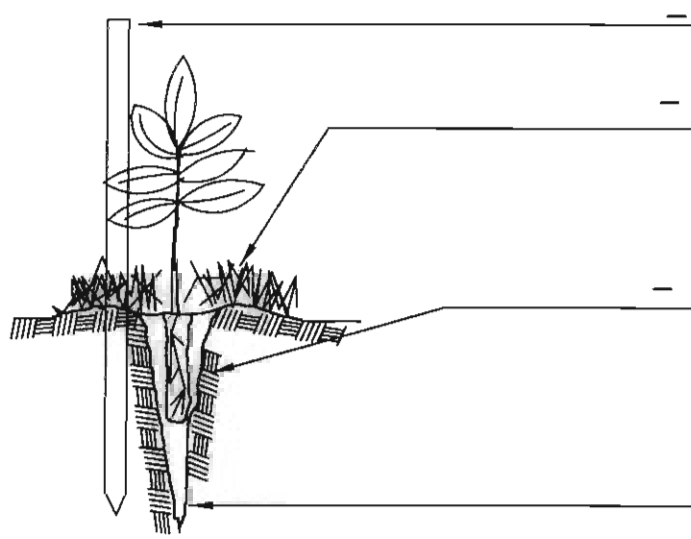

- STAKE 1 OFF 20 X 20 X 800 MM DRIVEN 350 MM INTO GROUND.
- MULCH 100 MM DEPTH OF SHREDDED PINWOOD OR SIMILAR APPROVED. MULCH TO BE KEPT 75 MM CLEAR OF STEM OF PLANT.
- BACKFILL WITH GOOD QUALITY TOPSOIL. EXCAVATE STRAIGHT SIDED HOLE LARGE ENOUGH TO PLANT TUBE WITH NO DISTURBANCE OF ROOTS.
- RIPLINE. EXISTING SOIL TO BE RIPPED TO A DEPTH OF 400 MM.

CHECKED
Jan Stacey

APPROVED
Jan Stacey

SCALE
N.T.S.

KNOX CITY COUNCIL

STANDARD PLANTING TREE RESERVES

DATE
1-8-2001

REVISION

CAD FILE NAME
S 606


STAKE: 50 X 50 X 1500 MM STAKE DRIVEN 500 MM INTO GROUND. TIE TO TREE WITH WEBBING 'TREE TIE'. TIE TO BE STAPLED TO STAKE.

MULCH 100 MM DEPTH OF SHREDDED PINEWOOD MULCH OR SIMILAR APPROVED. MULCH TO BE KEPT 75 MM CLEAR OF THE STEM OF PLANT.

BERM: 75 MM HIGH SOIL RING 'BERM' TO FORM A WATERING SAUCER AROUND PLANT.

FINISHED SURFACE LEVEL.

EXCAVATE A STRAIGHT SIDED HOLE LARGE ENOUGH TO PROVIDE A CLEARANCE OF 75 - 100 MM AROUND ROOT BALL. BACKFILL WITH GOOD QUALITY TOPSOIL FIRING PROGRESSIVELY.

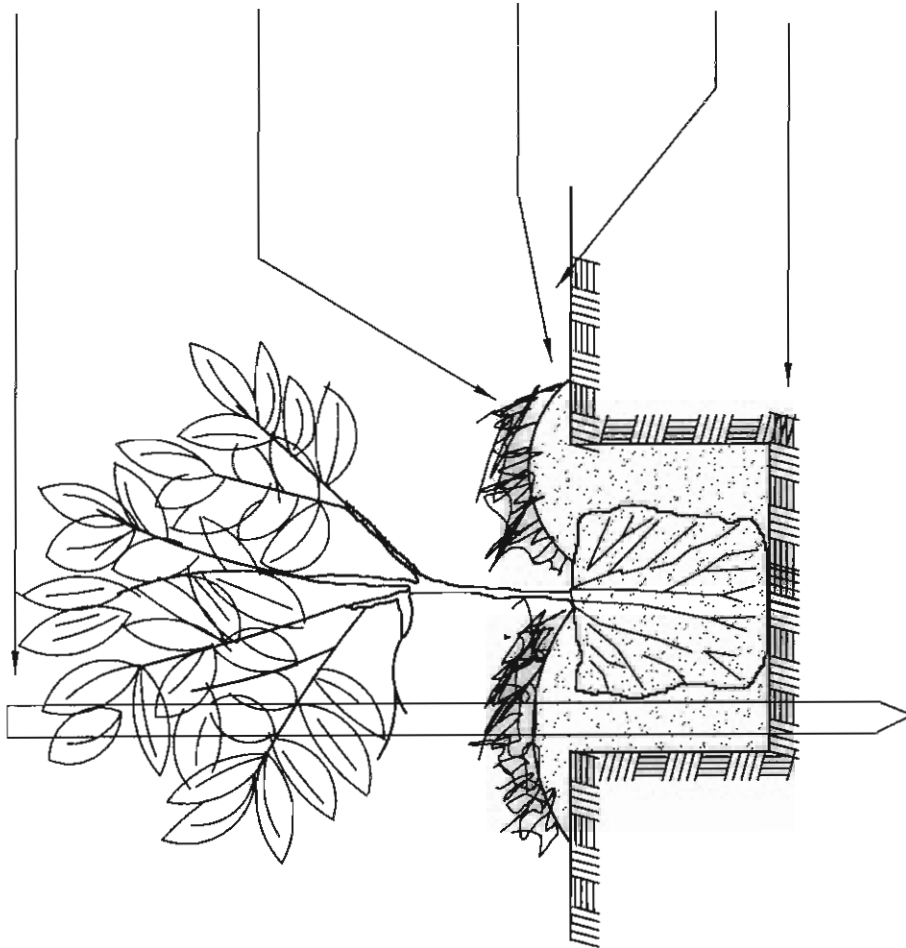

CHECKED
Jan Stacey

APPROVED
Julian Conboy

SCALE
N.T.S.

KNOX CITY COUNCIL

STANDARD TREE DETAIL
PLANTING TO GRASS AREAS

DATE
1-8-2001

REVISION

CAD FILE NAME
S 607


PLAYGROUND UNDER SURFACING 200 MM CONSOLIDATED DEPTH OF FINE PINE BARK OR SIMILAR APPROVED.

PLAYGROUND EDGING 175 MM DIAMETER TREATED PINE CONNECTED WITH DECK SPIKES.

FINISHED SURFACE LEVEL OF GRASS.

FINISHED SURFACE LEVEL OF PLAY AREA.

TREATED PINE STAKE, 75 X 25 X 300 MM LONG, CONNECTED TO EDGING WITH 2 OFF 75 MM GALV. FLAT HEAD NAILS. STAKES TO BE AT 1500 MM CENTRES.

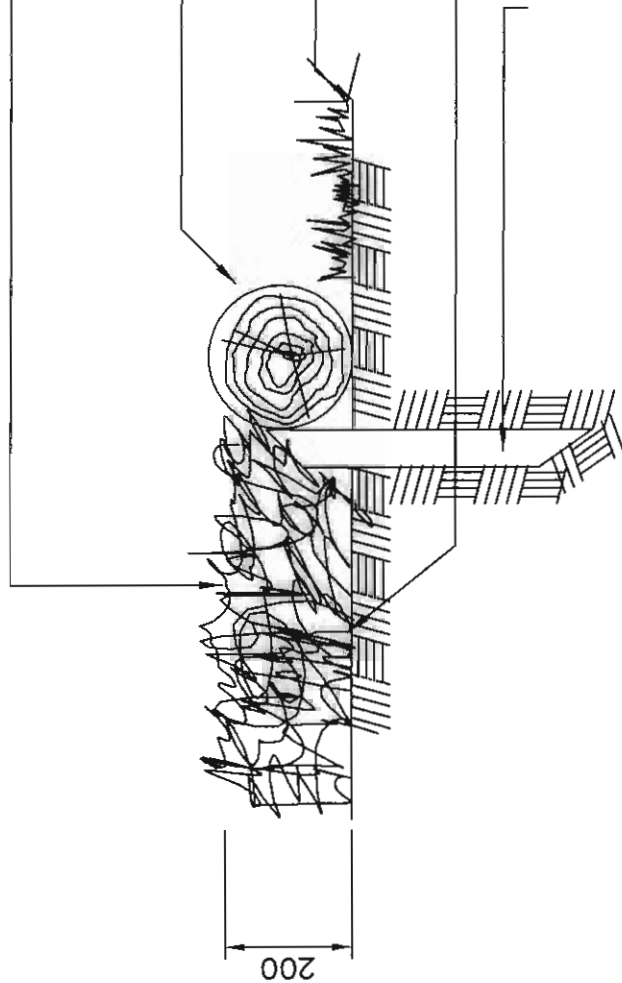

CHECKED
Jan Stacey

APPROVED
Jan Corboy

SCALE
N.T.S.


KNOX CITY COUNCIL

PLAYGROUND EDGING

DATE
1-8-2001

REVISION

CAD FILE NAME
S 609

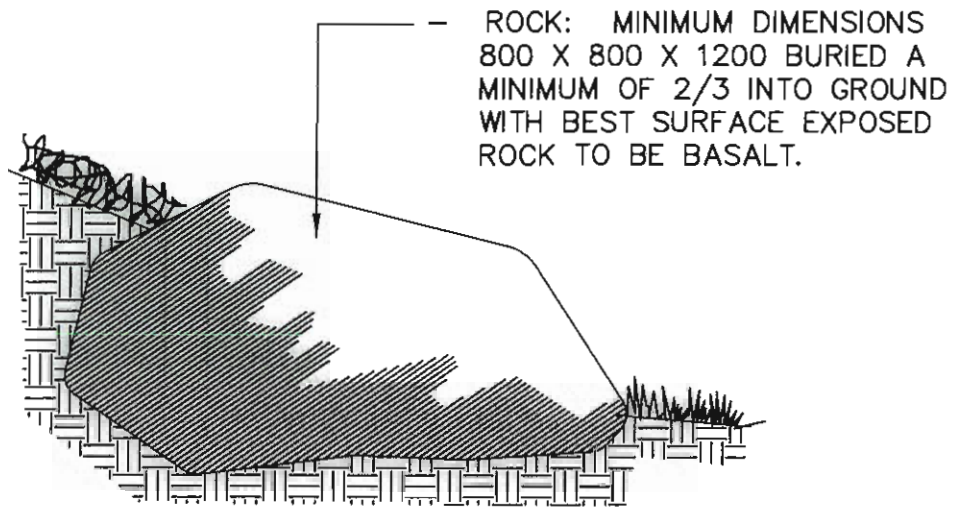

CHECKED
Jan Stacey

APPROVED
John Cantley

SCALE
N.T.S.


KNOX CITY COUNCIL

ROCK DETAIL

DATE
1-8-2001

REVISION

CAD FILE NAME
S 610

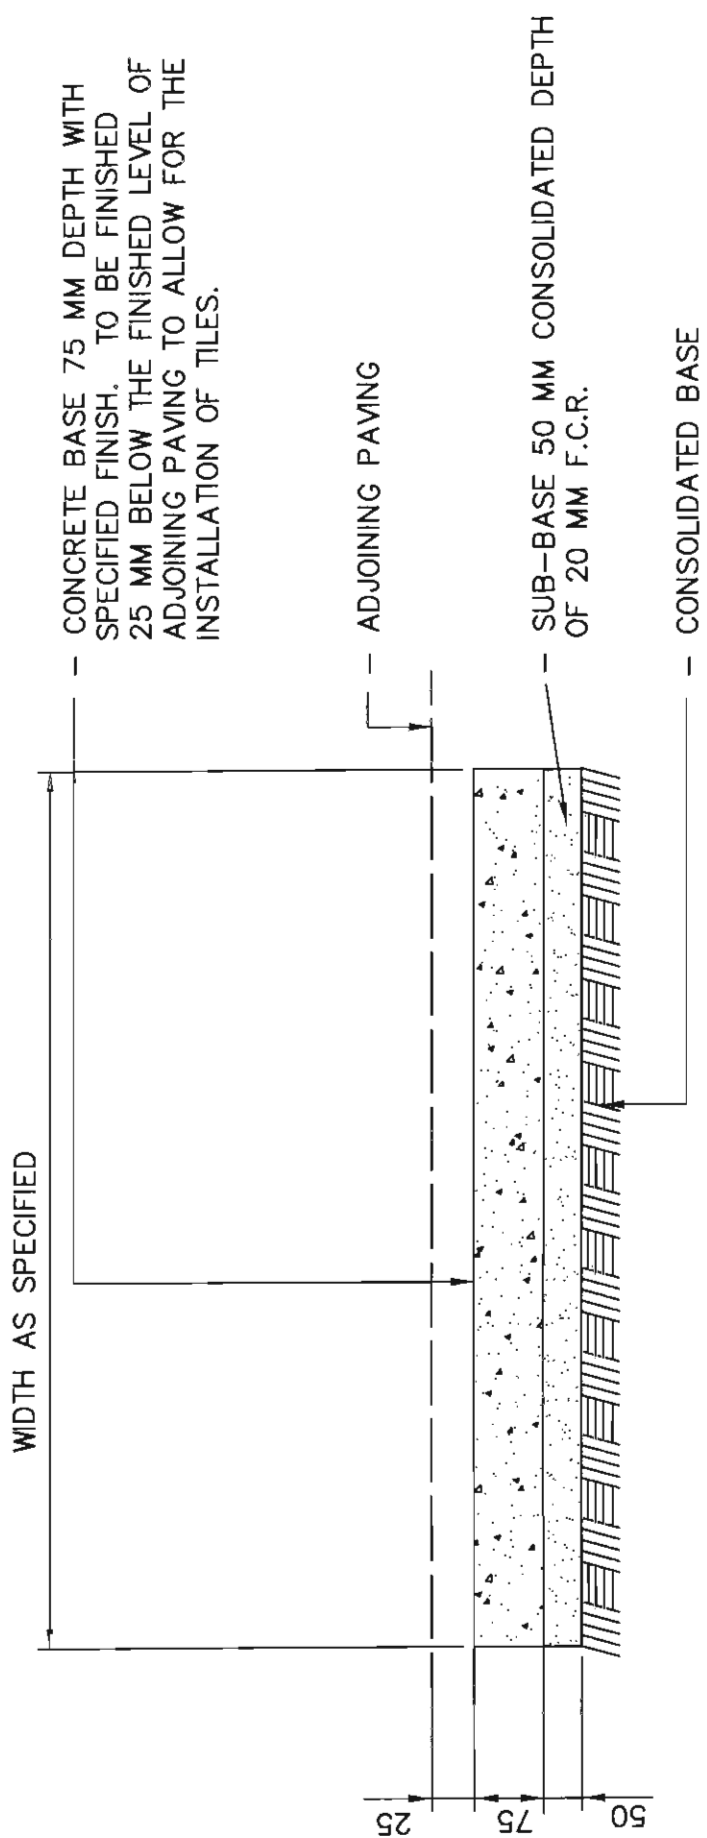

NOTE:
 - TILES TO BE INSTALLED BY OTHERS.

CHECKED

Jan Stacey

APPROVED

Jim Conroy

SCALE

N.T.S.

KNOX CITY COUNCIL

CERAMIC TILE SUB-BASE DETAIL

DATE

1-8-2001

REVISION


CAD FILE NAME

S 611

BENCH SEAT: 'INWELL PRODUCTS' CAT. No 87814. SEAT TO BE PAINTED WITH TWO COATS OF 'PRESCHEM' CLEAR OR SIMILAR APPROVED. FRAME TO BE HEAVY DUTY GALVANISED.

CONCRETE PAVING: 75 MM CONCRETE PAVING ON 50 MM CONSOLIDATED BASE OF 20 MM F.C.R.

GROUND LEVEL
FOOTING: 250 MM DIA X 375 MM MM DEEP CONCRETE FOOTING.

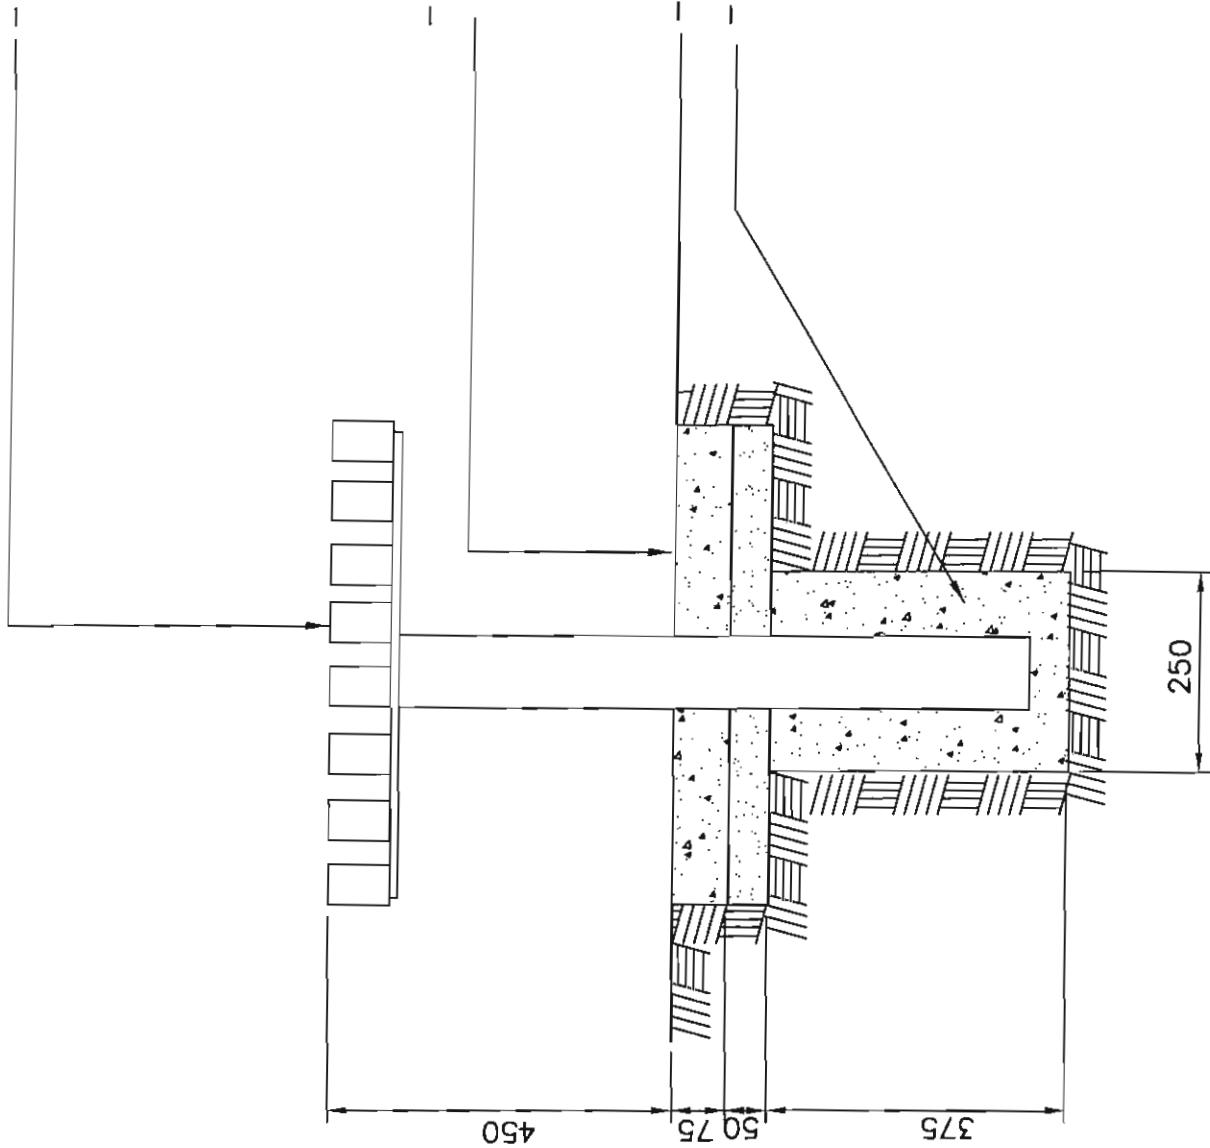

CHECKED
Jan Stacey

APPROVED
Jim Conboy

SCALE
N.T.S.

KNOX CITY COUNCIL

SEAT DETAIL

DATE
1-8-2001

REVISION


CAD FILE NAME
S 612

BRICKS. TO BE SECOND HAND RED HOUSE BRICKS OR SIMILAR APPROVED STRETCHER BOND, BUTT JOINTED LAID OVER 35 MM COMPACTED DEPTH OF 6:1 SAND CEMENT.

BASE: 75 MM COMPACTED DEPTH OF 20 MM F.C.R.

SUBGRADE TO BE CONSOLIDATED.

CONCRETE EDGING TO RETAIN PAVERS, CAST INSITU, HAUNCHED AS SHOWN.

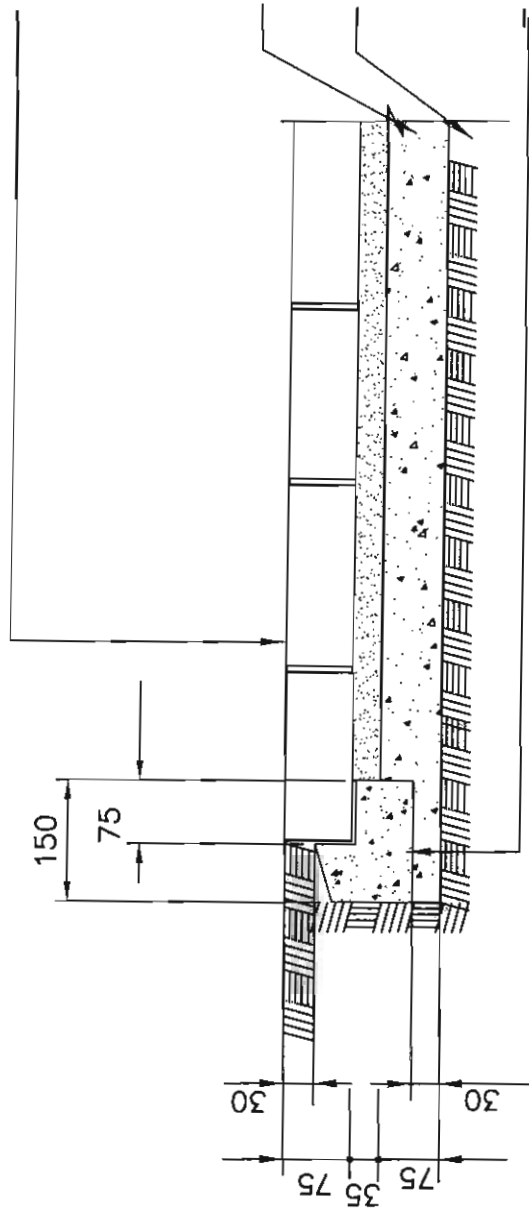

CHECKED
Jan Stacey

APPROVED
Jan Conkey

SCALE
N.T.S.


KNOX CITY COUNCIL

BRICK PAVING DETAIL

DATE
1-8-2001

REVISION

CAD FILE NAME
S 614

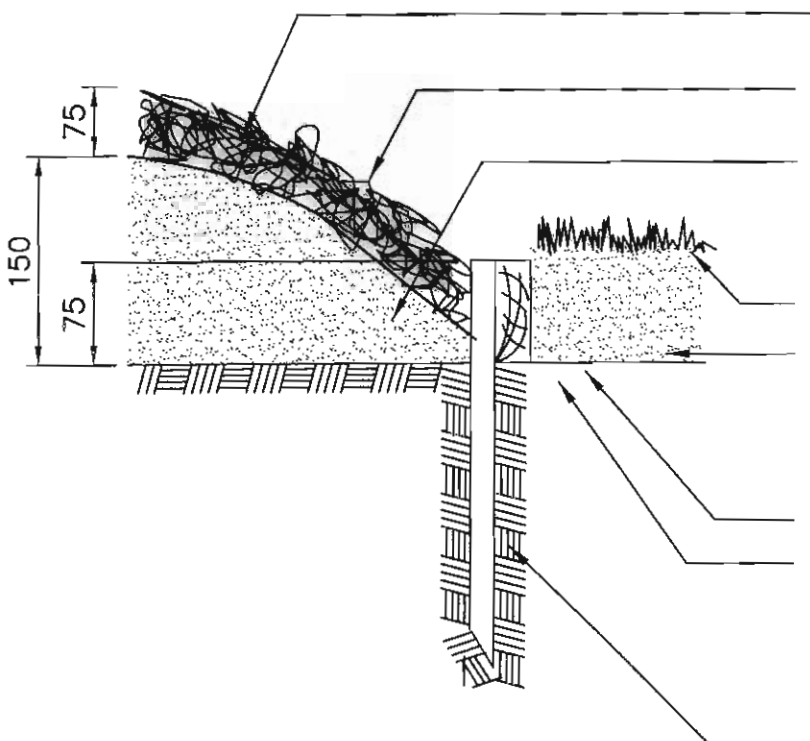

WEEDMAT : TO BE SUPPLIED AND INSTALLED TO ALL GARDEN BEDS
 MULCH : 75MM DEPTH OF WOOD CHIP MULCH


GARDEN BED TOPSOIL 150MM
 CONSOLIDATED DEPTH OF APPROVED TOPSOIL.
 FINISHED SURFACE LEVEL

LAWN TOPSOIL. EXISTING

SUBGRADE
 GYPSUM SUPPLY AND INSTALL 2kg/m² TO GARDENBEDS AND LAWN AREA SUB-GRADES AND CULTIVATE INTO A DEPTH OF 300MM

TIMBER EDGING 75x25MM TREATED PINE EDGING ATTACHED TO 75x25x300 MM LONG, STAKES WITH 2 OFF GALV. FLAT HEAD NAILS
 STAKES TO BE AT 1200MM CRS

A TIMBER GARDEN EDGE

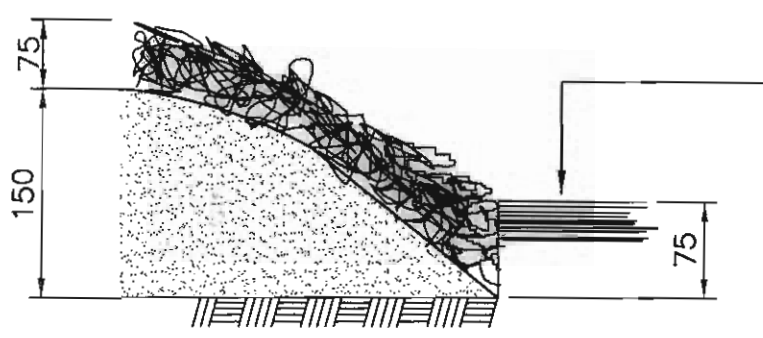

TOP OF PAVING

B PAVING GARDEN EDGE

CHECKED
Jan Stacey
 APPROVED
Jan Stacey
 SCALE
 N.T.S.

KNOX CITY COUNCIL

GARDEN EDGE DETAIL

DATE
 1-8-2001
 REVISION
 CAD FILE NAME
 S 615